


- LEGEND**
- EXISTING TEMPORARY ACCOMMODATION
 - RELOCATED EXISTING TEMPORARY ACCOMMODATION
 - NEW TEMPORARY ACCOMMODATION

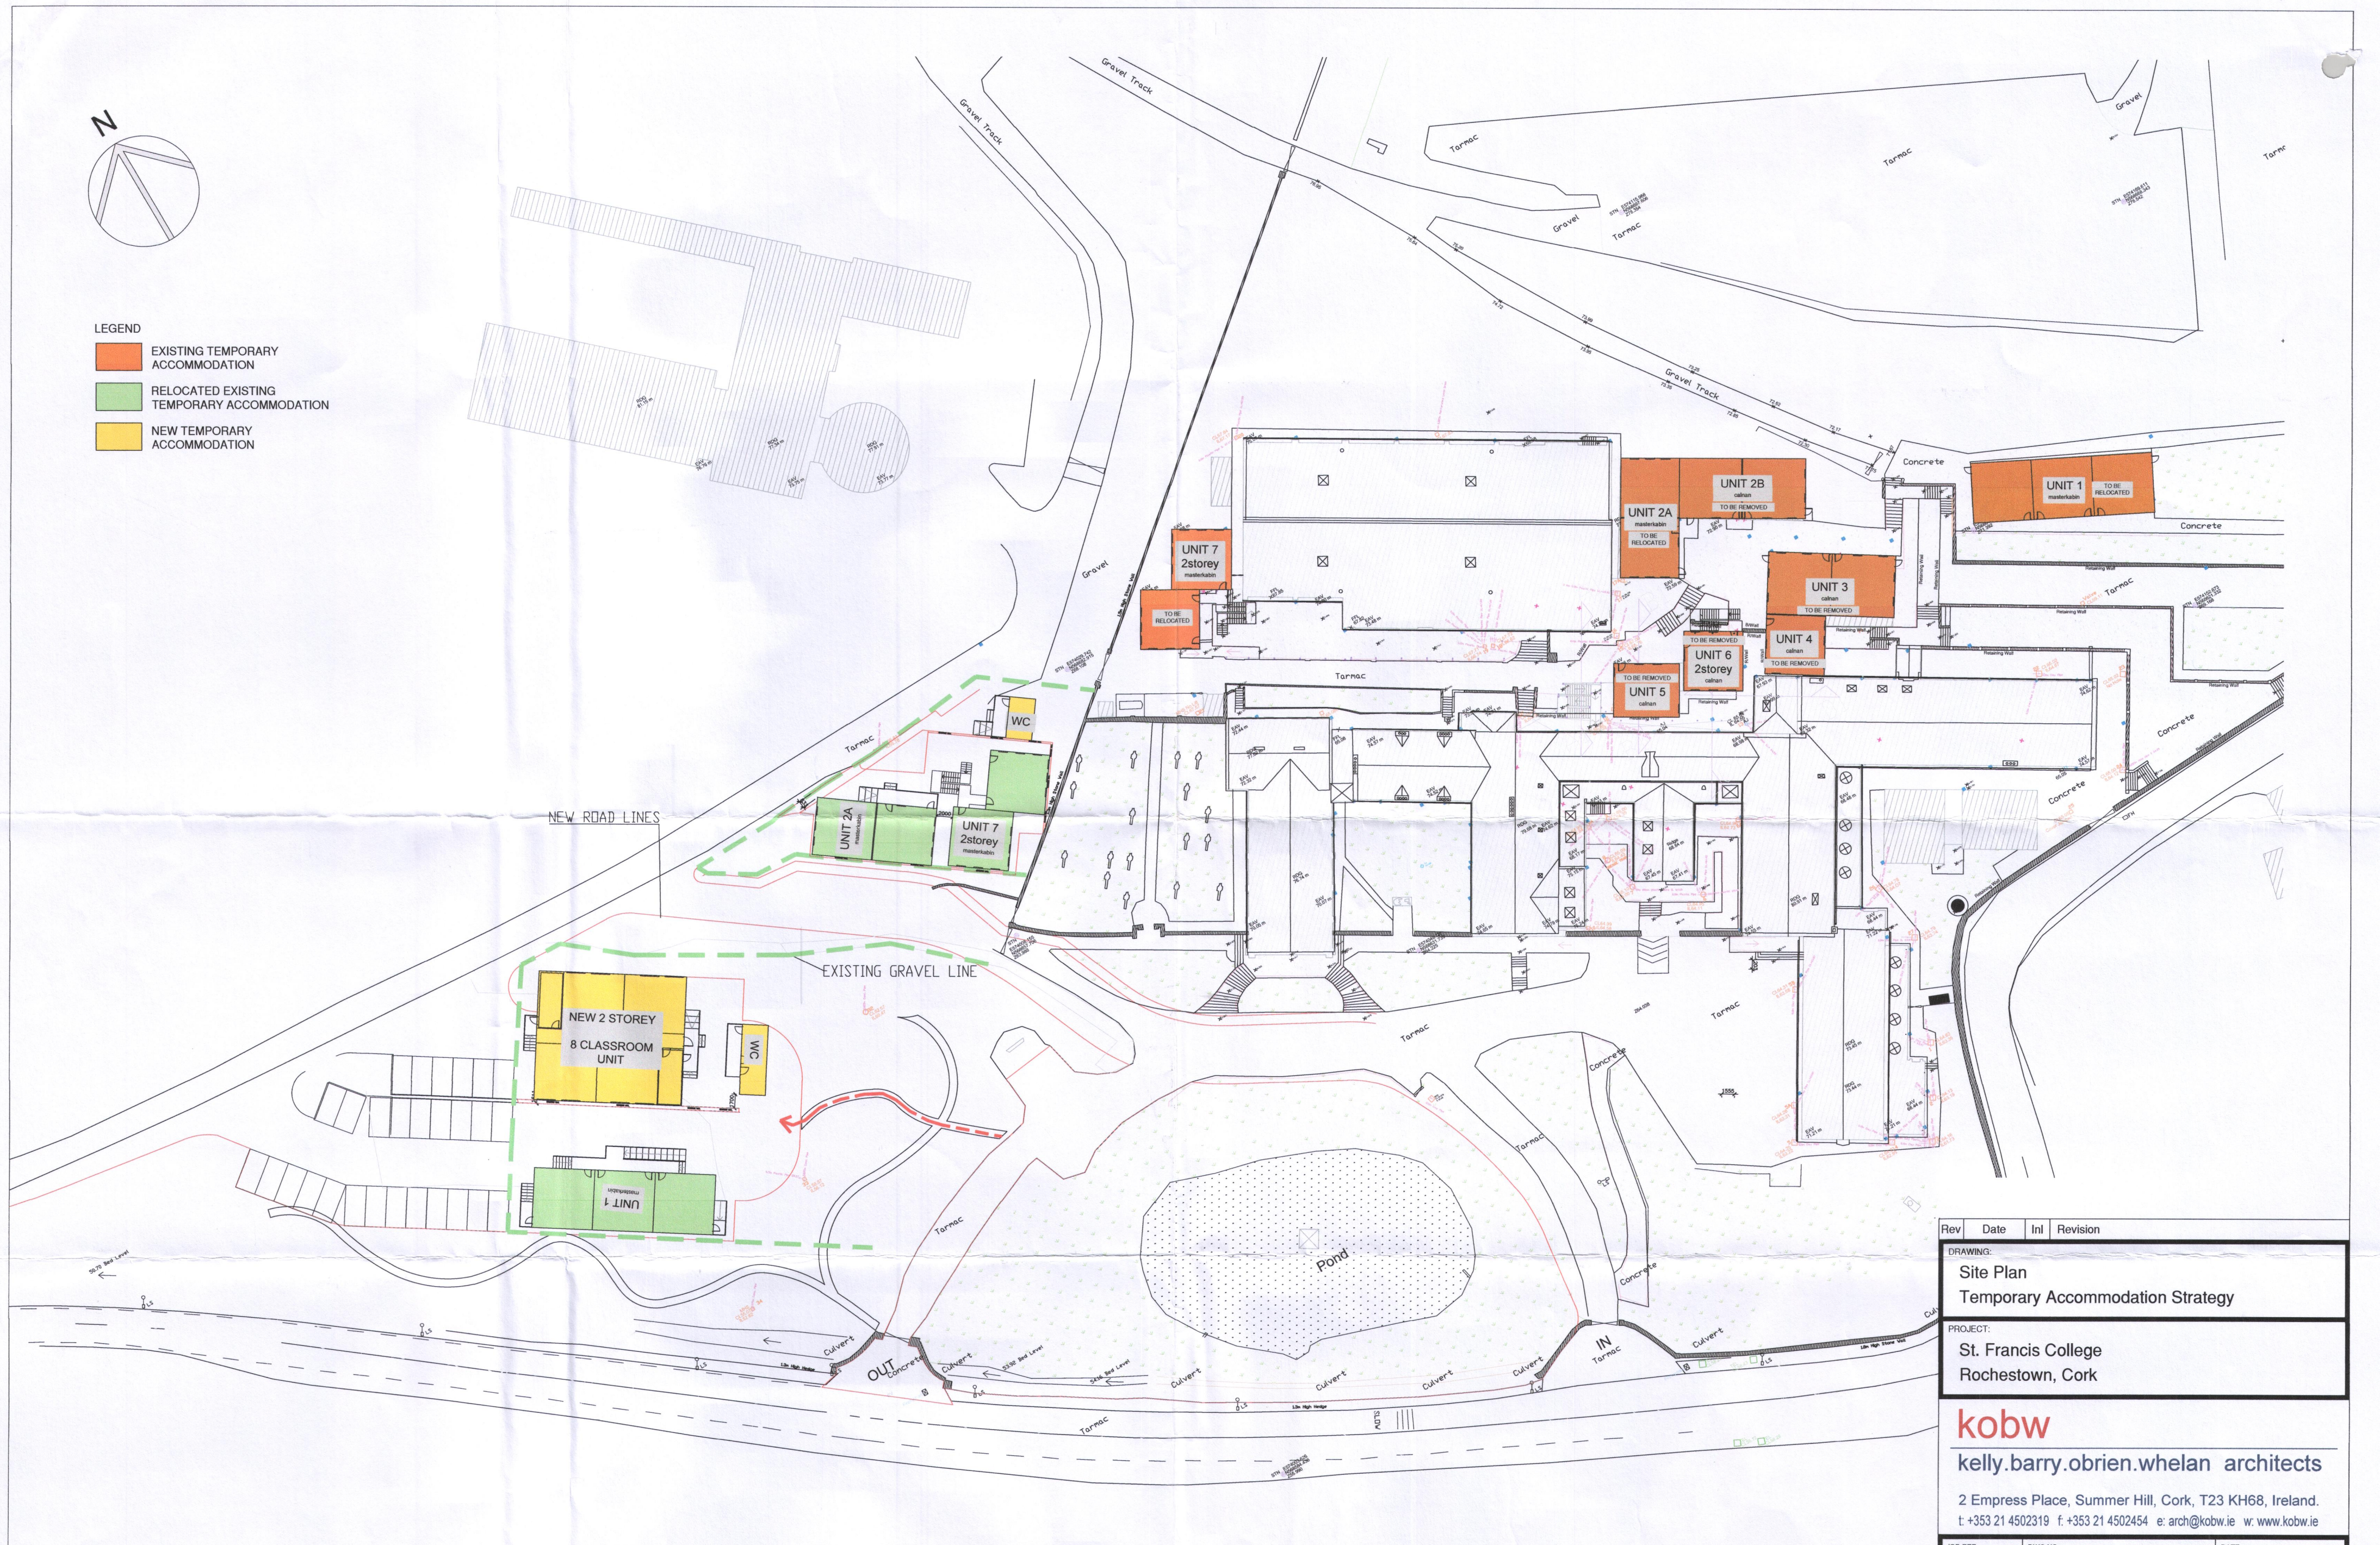

Rev	Date	Inl	Revision
DRAWING: Site Plan Temporary Accommodation Strategy			
PROJECT: St. Francis College Rochestown, Cork			
kobw			
kelly.barry.obrien.whelan architects			
2 Empress Place, Summer Hill, Cork, T23 KH68, Ireland. t: +353 21 4502319 f: +353 21 4502454 e: arch@kobw.ie w: www.kobw.ie			
JOB REF: 2690	DWG NO.: PL-04	DATE: 01.02.2022	
DRN: AJ	CHKD: ED	ISSUE FOR: SECTION 5	SHEET: SCALE: A2 1:500

1. THIS DRAWING IS COPYRIGHT. 2. THIS DRAWING MUST NOT BE SCALED. 3. THE CONTRACTOR IS TO CHECK ALL DIMENSIONS ON SITE. 4. N.B. TRADE NAMES AND PRODUCT REFERENCES ARE INCLUDED PURELY TO DEFINE THE AESTHETIC AND TECHNICAL PERFORMANCE CRITERIA REQUIRED BY THE SPECIFIER. IT IS NOT THE INTENTION TO FAVOUR ONE PRODUCT OVER ANOTHER OR TO EXCLUDE OTHER PRODUCTS WHICH MEET THE PERFORMANCE CRITERIA. IN PROPOSING AN EQUIVALENT PRODUCT/MATERIAL/SYSTEM THE CONTRACTOR WILL NEED TO PROVIDE EVIDENCE OF COMPLIANCE WITH PERFORMANCE CRITERIA AND SUPPLY ALL NECESSARY DESIGN WARRANTIES AND ANCILLARY CERTIFICATION REQUIRED BY THE ASSIGNED CERTIFIER TO COMPLY WITH THE BUILDING CONTROL (AMENDMENT) REGULATIONS.