



Copyright: All Rights Reserved.
This work is copyright and cannot be produced or copied in any form or by any means (graphic, electronic or mechanical including photocopying) without the written permission of the originator. Any loan, express or implied, to use this document for any purpose whatsoever is restricted to the terms of the agreement or implied agreement between the originator and the instructing party.
Levels and contours are relative to an Ordnance Survey
DO NOT SCALE FROM THIS DRAWING. WORK ONLY FROM FIGURED DIMENSIONS. THIS DRAWING IS TO BE READ IN CONJUNCTION WITH RELEVANT CONSULTANTS' DRAWINGS.
Modified By: Tony Gammon Plot Date: 4/14/2020 1:29:02 PM
NOTES:

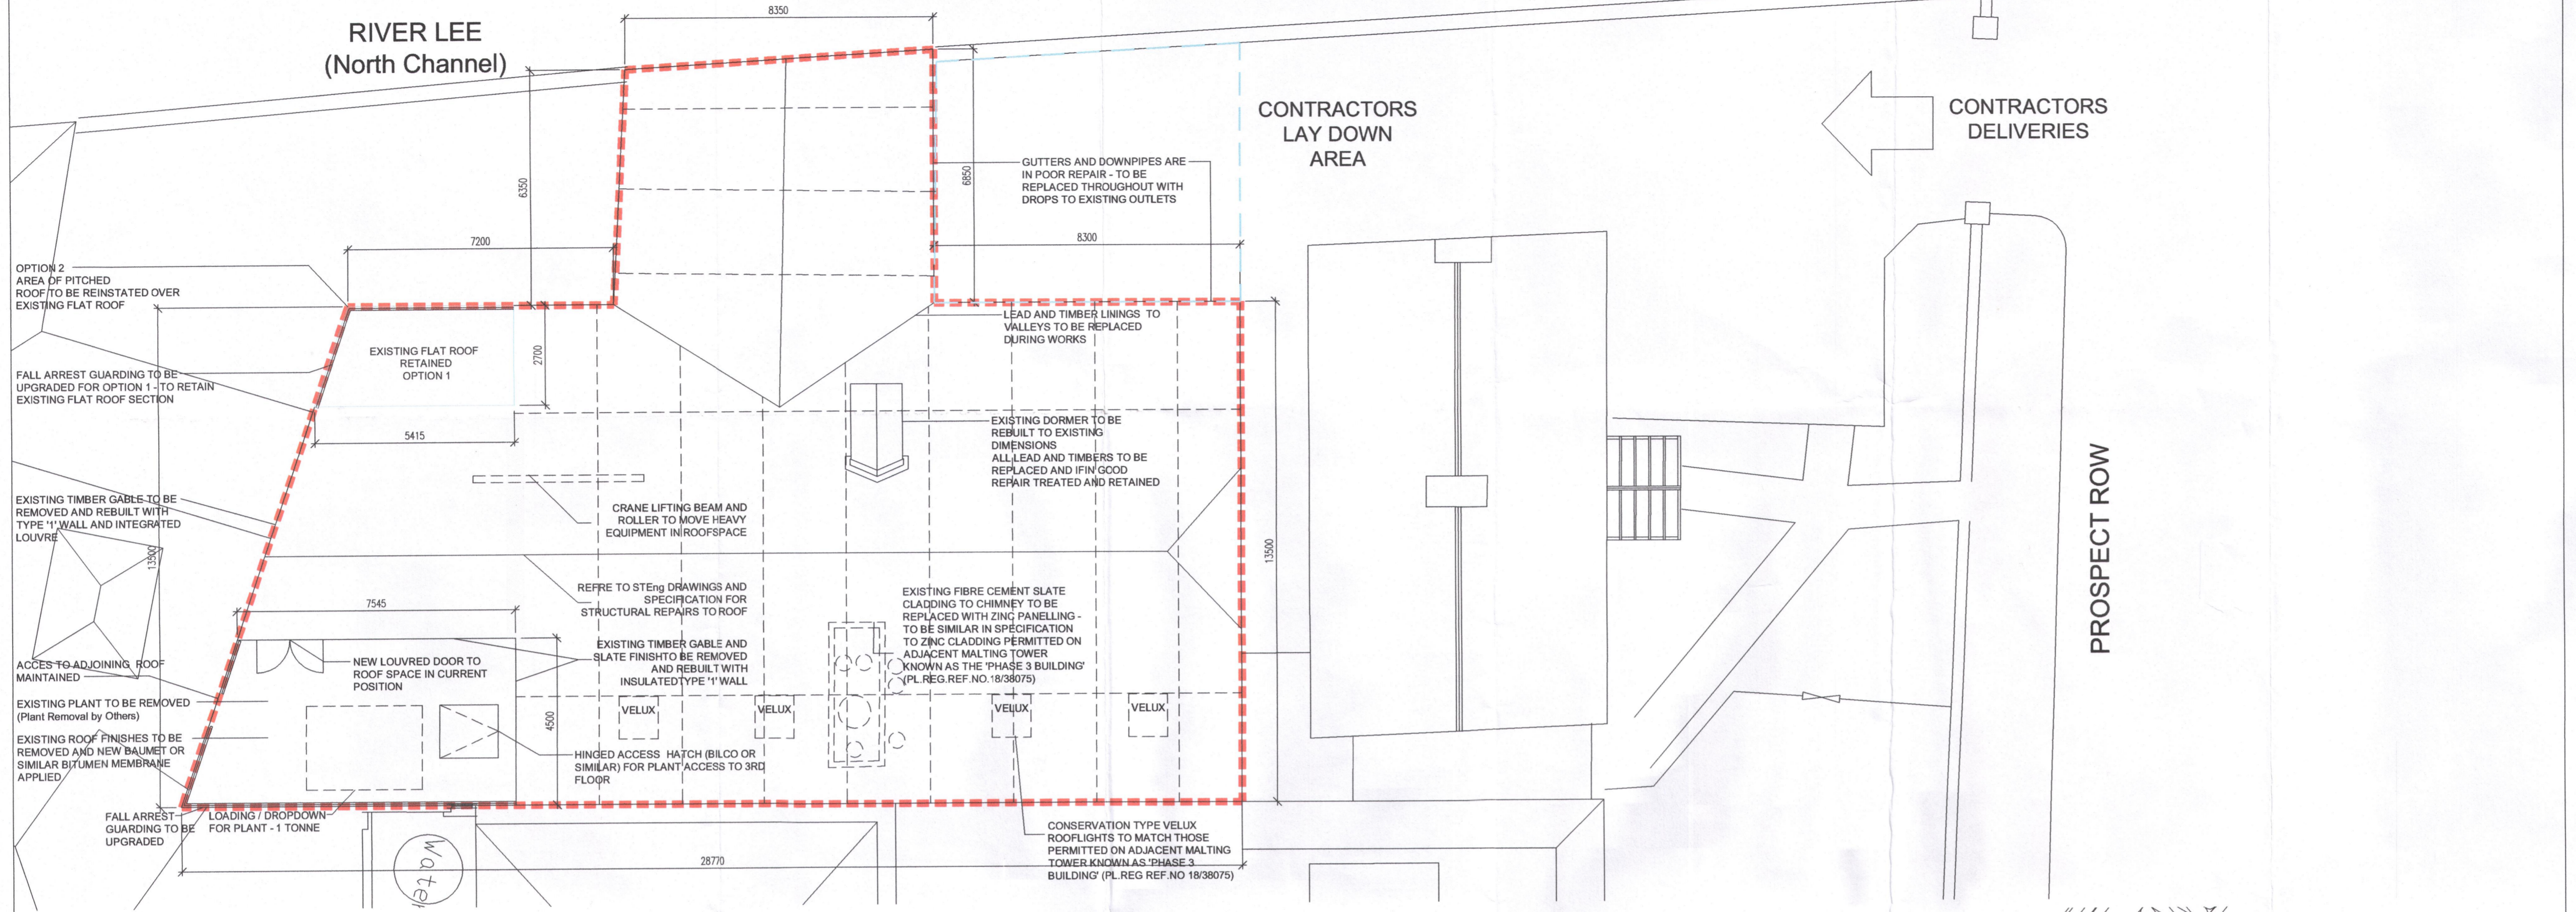


Community Culture & Placemaking
07 MAY 2020
RECEIVED

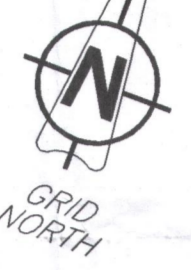


ROOF PLAN PROPOSED SCALE 1:100


EX. ROOF SLATES (WHERE POSSIBLE) RELIED ON 35x50 BATTENS/35x50 COUNTER BATTENS ON EXISTING JOISTS
NEW SLATES TO MATCH IN SIZE AND COLOUR AND GAUGE TO EXISTING

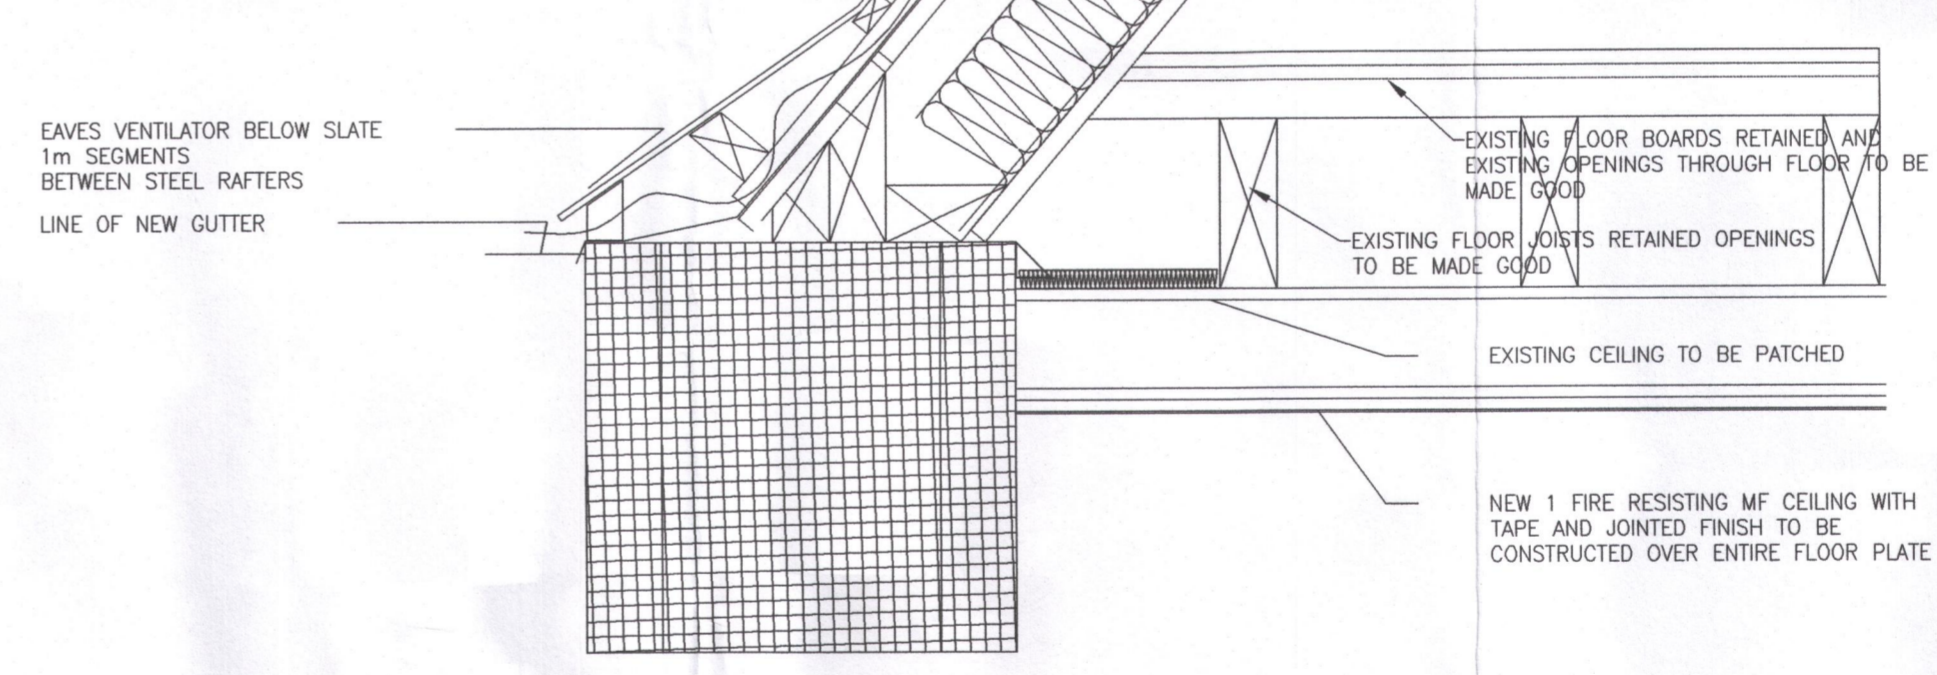

DETAIL THROUGH ROOF PROPOSED SCALE 1:10

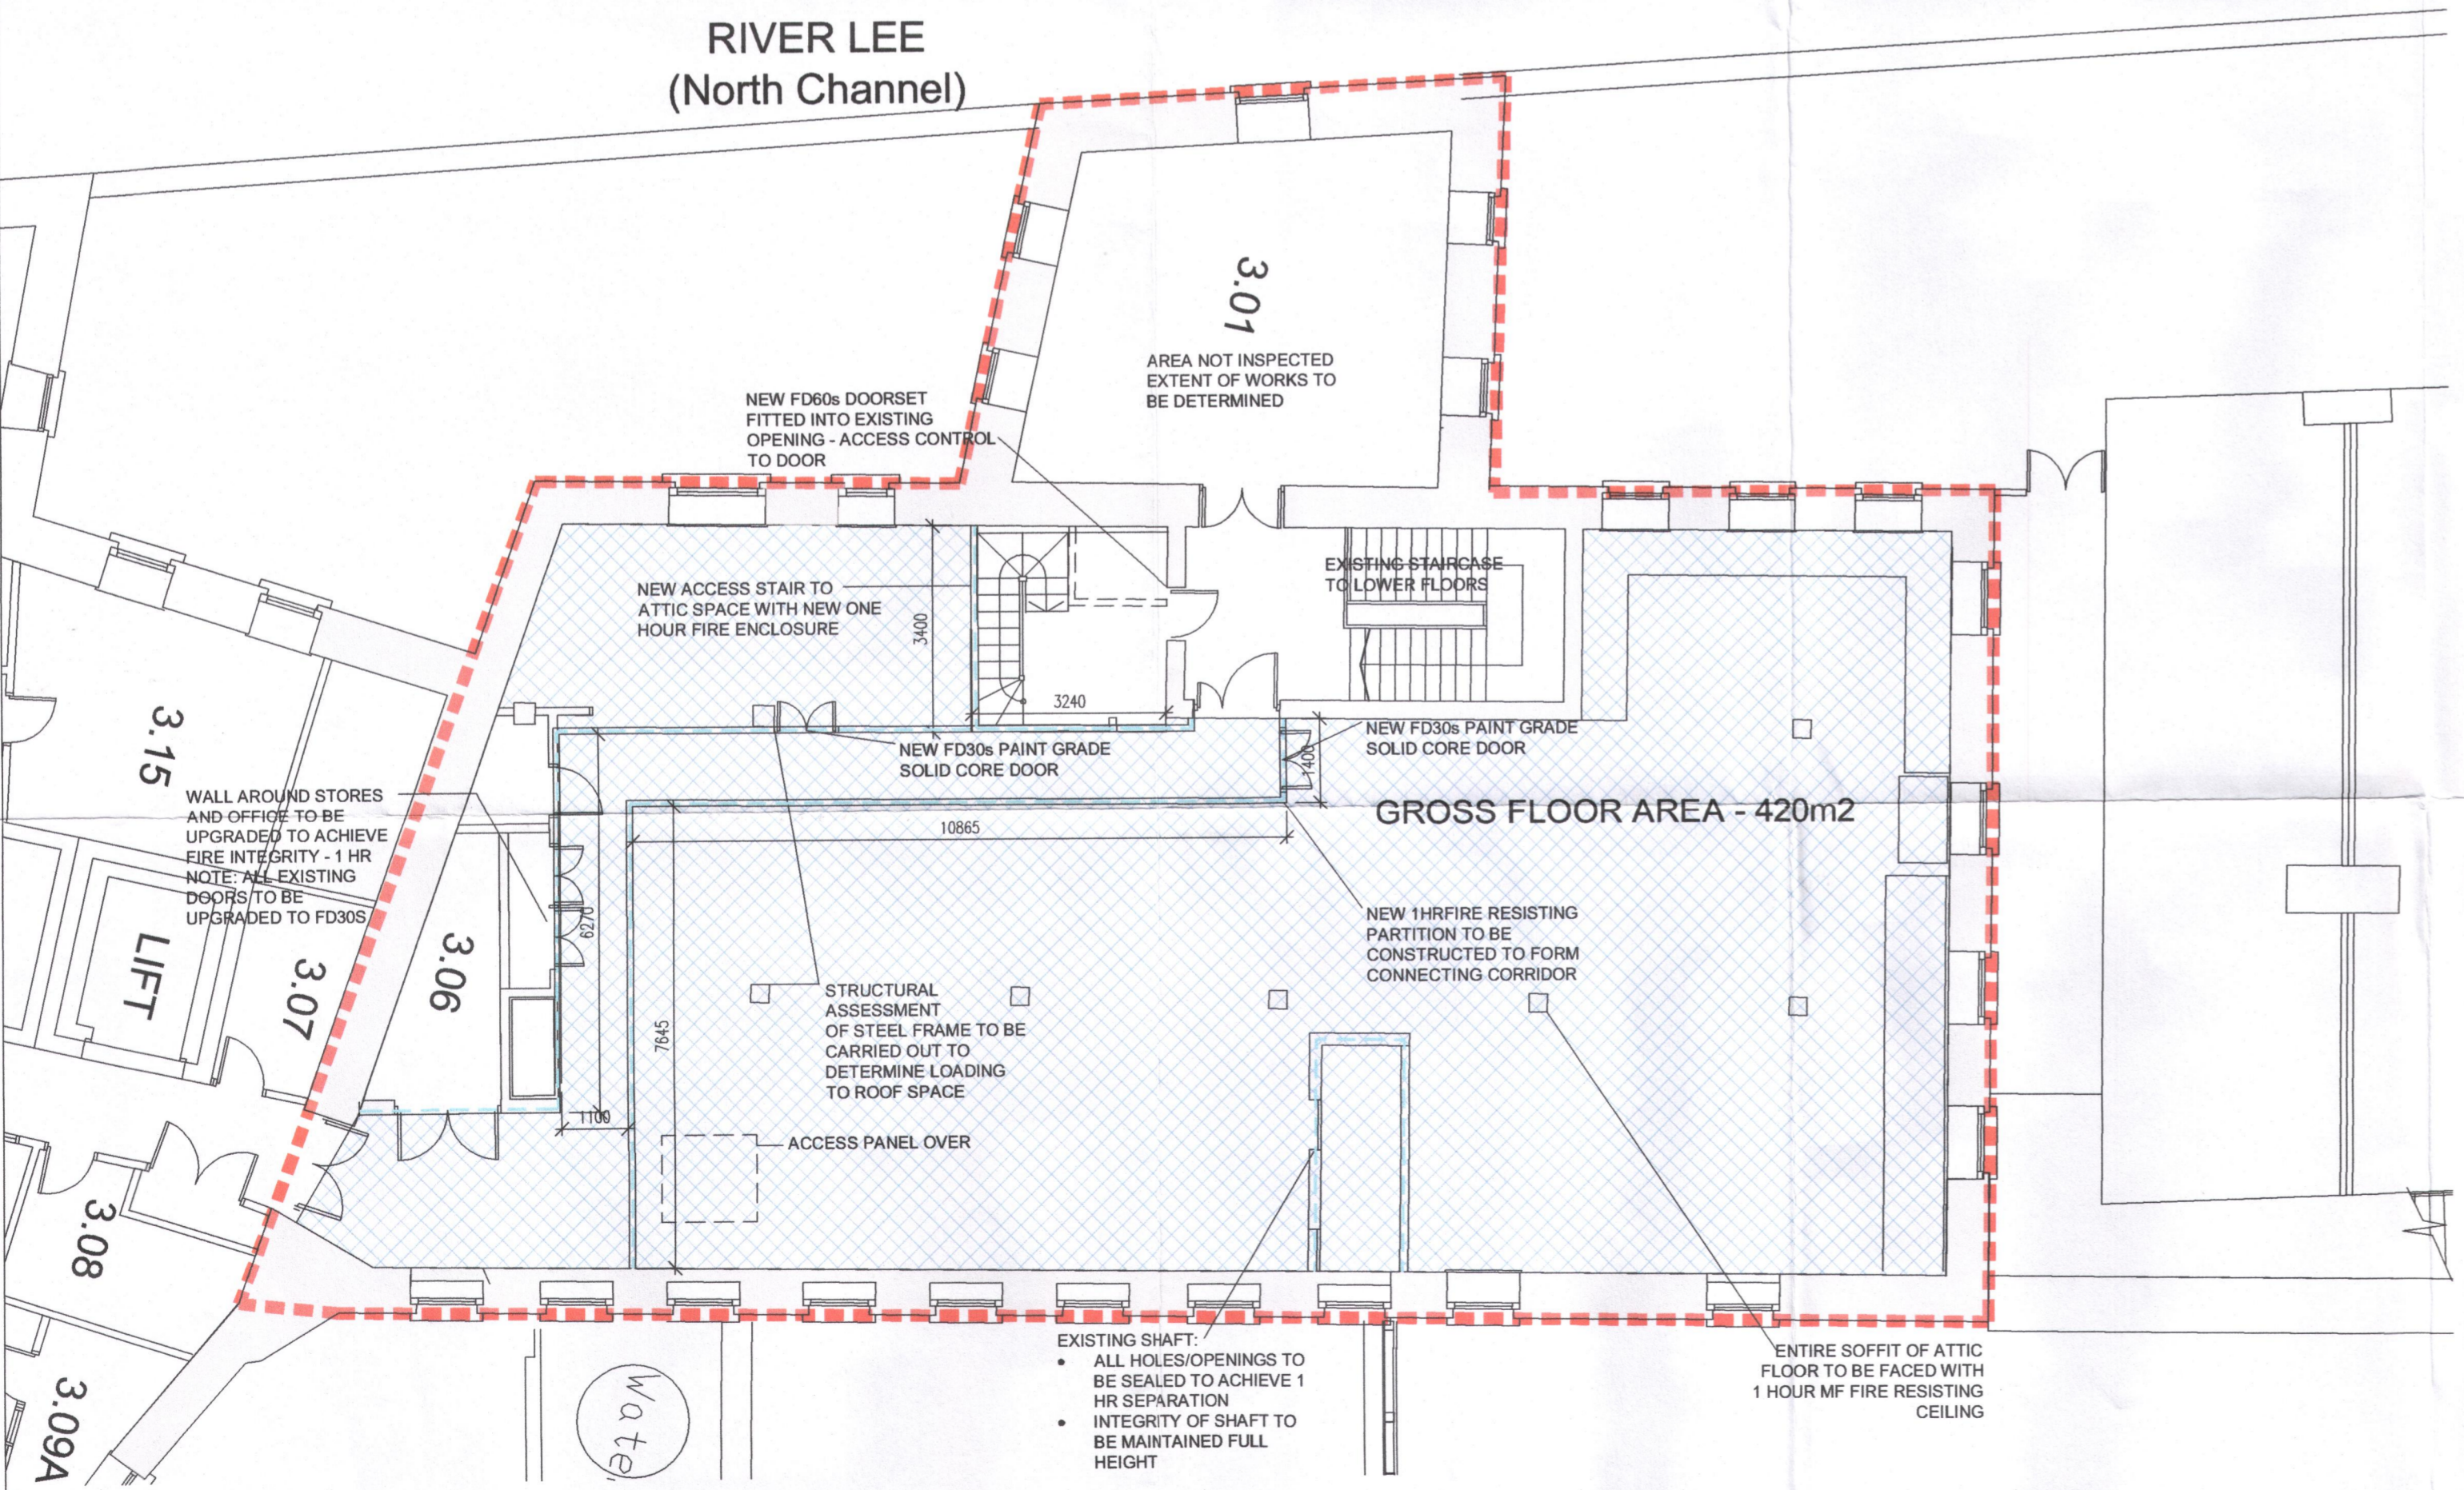

THIRD FLOOR PLAN PROPOSED SCALE 1:100

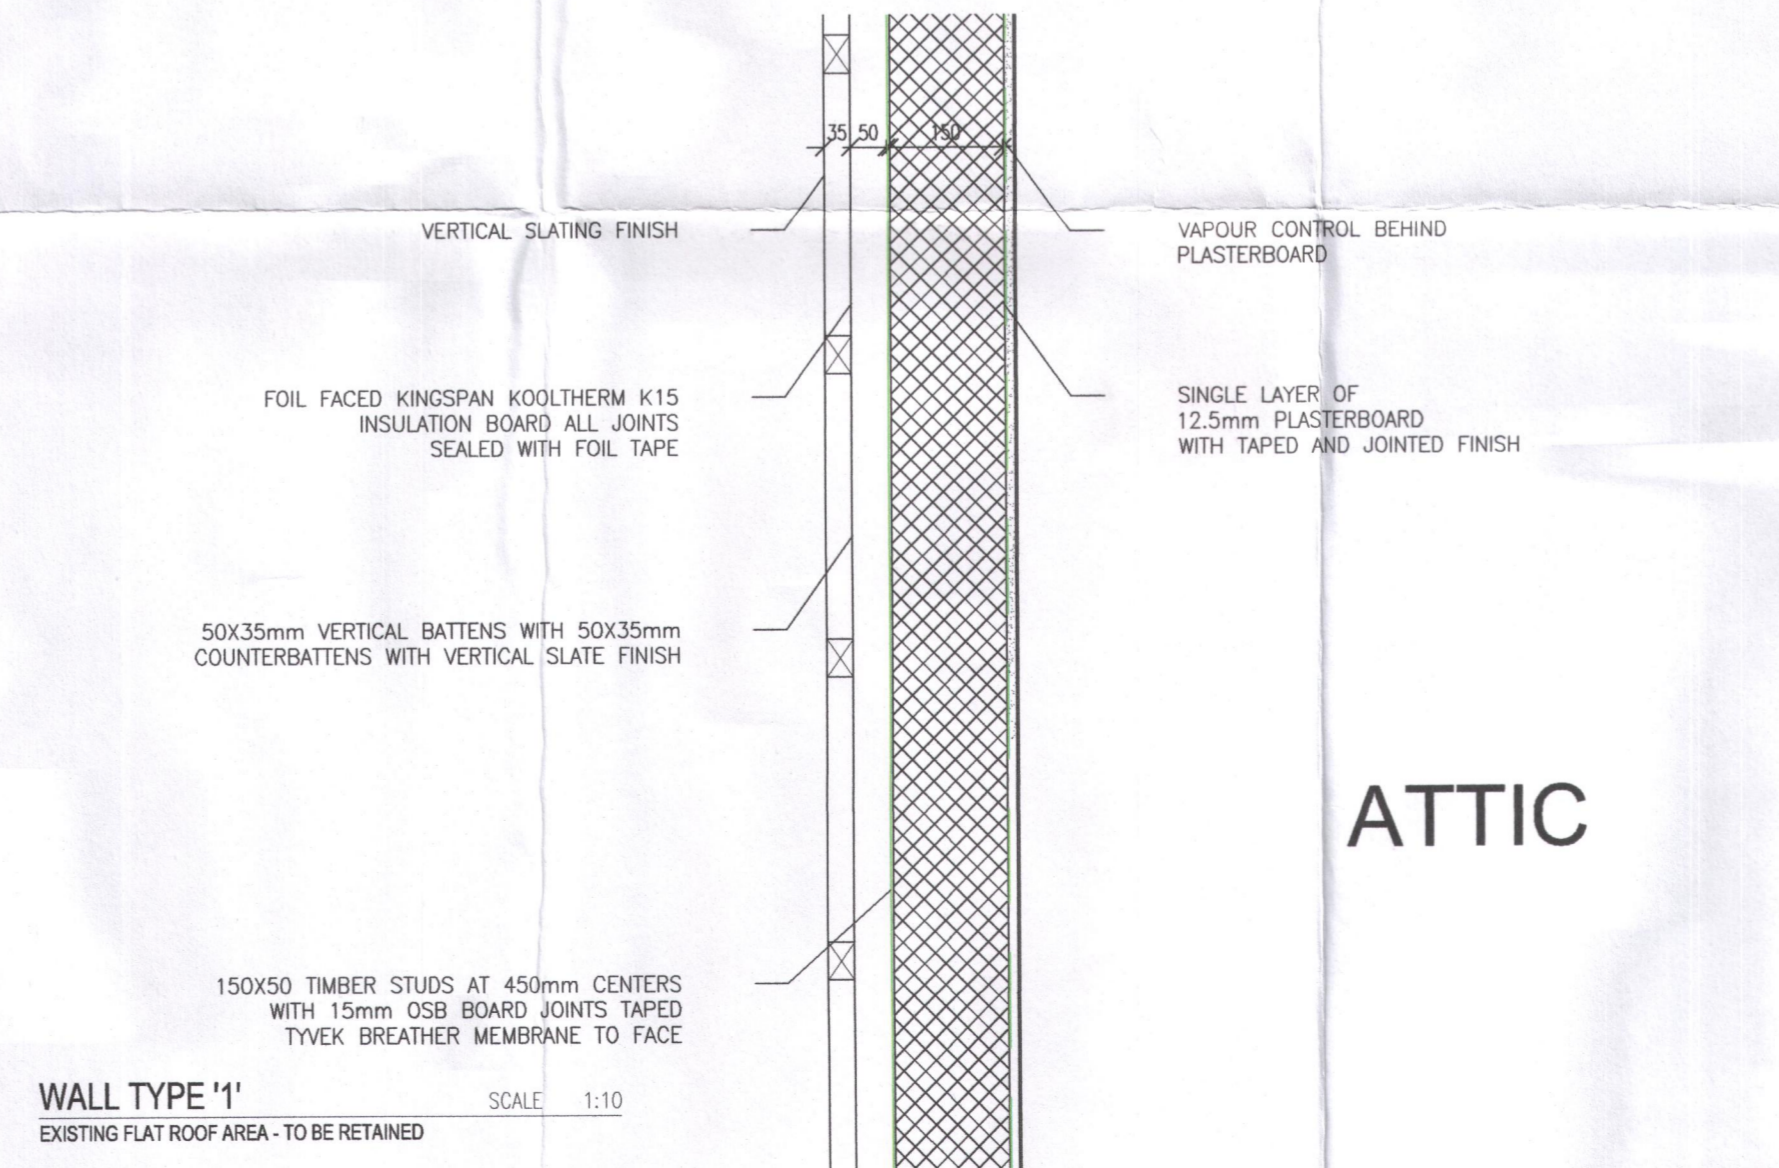

WALL TYPE '1' PROPOSED SCALE 1:10

Revision Schedule		
No.	Date	Description
P1	2020.04.09	ISSUED FOR PLANNING

Scott Tallon Walker Architects
19 Merrion Square, Dublin 2, Ireland
Tel: +353 (0)1 669 3300
Fax: +353 (0)1 661 3300
Email: mail@stwalkers.com
Web: www.stwalkers.com

CLIENT
UCC/TYNDALE

PROJECT
PROPOSED RENOVATIONS TO TYNDALE - BLOCK 1 ROOF

DRAWING
PROPOSED FLOOR PLANS-ROOF AND 3rd FLOOR & DETAILS

FILE REFERENCE
K:\1818003 UCC Tyndall Submission\Block 1 Drawings\Section 5 Application\1803-STW-XX-22-DR-A-0003.dwg

SCALE @A1
1:100
MODIFIED TIME
6/18/2012 10:55:13

DRAWN BY
TG
CHECKED BY
TG

PROJECT NO. | PROJECT STATUS | PROJECT ARCHITECT
18003 | PRELIMINARY | JUSTIN HYNES

DRAWING NO. | REVISION
18003-STW-XX-22-DR-A-0003 | P1

ATTIC