


PLAN
SCALE 1:25

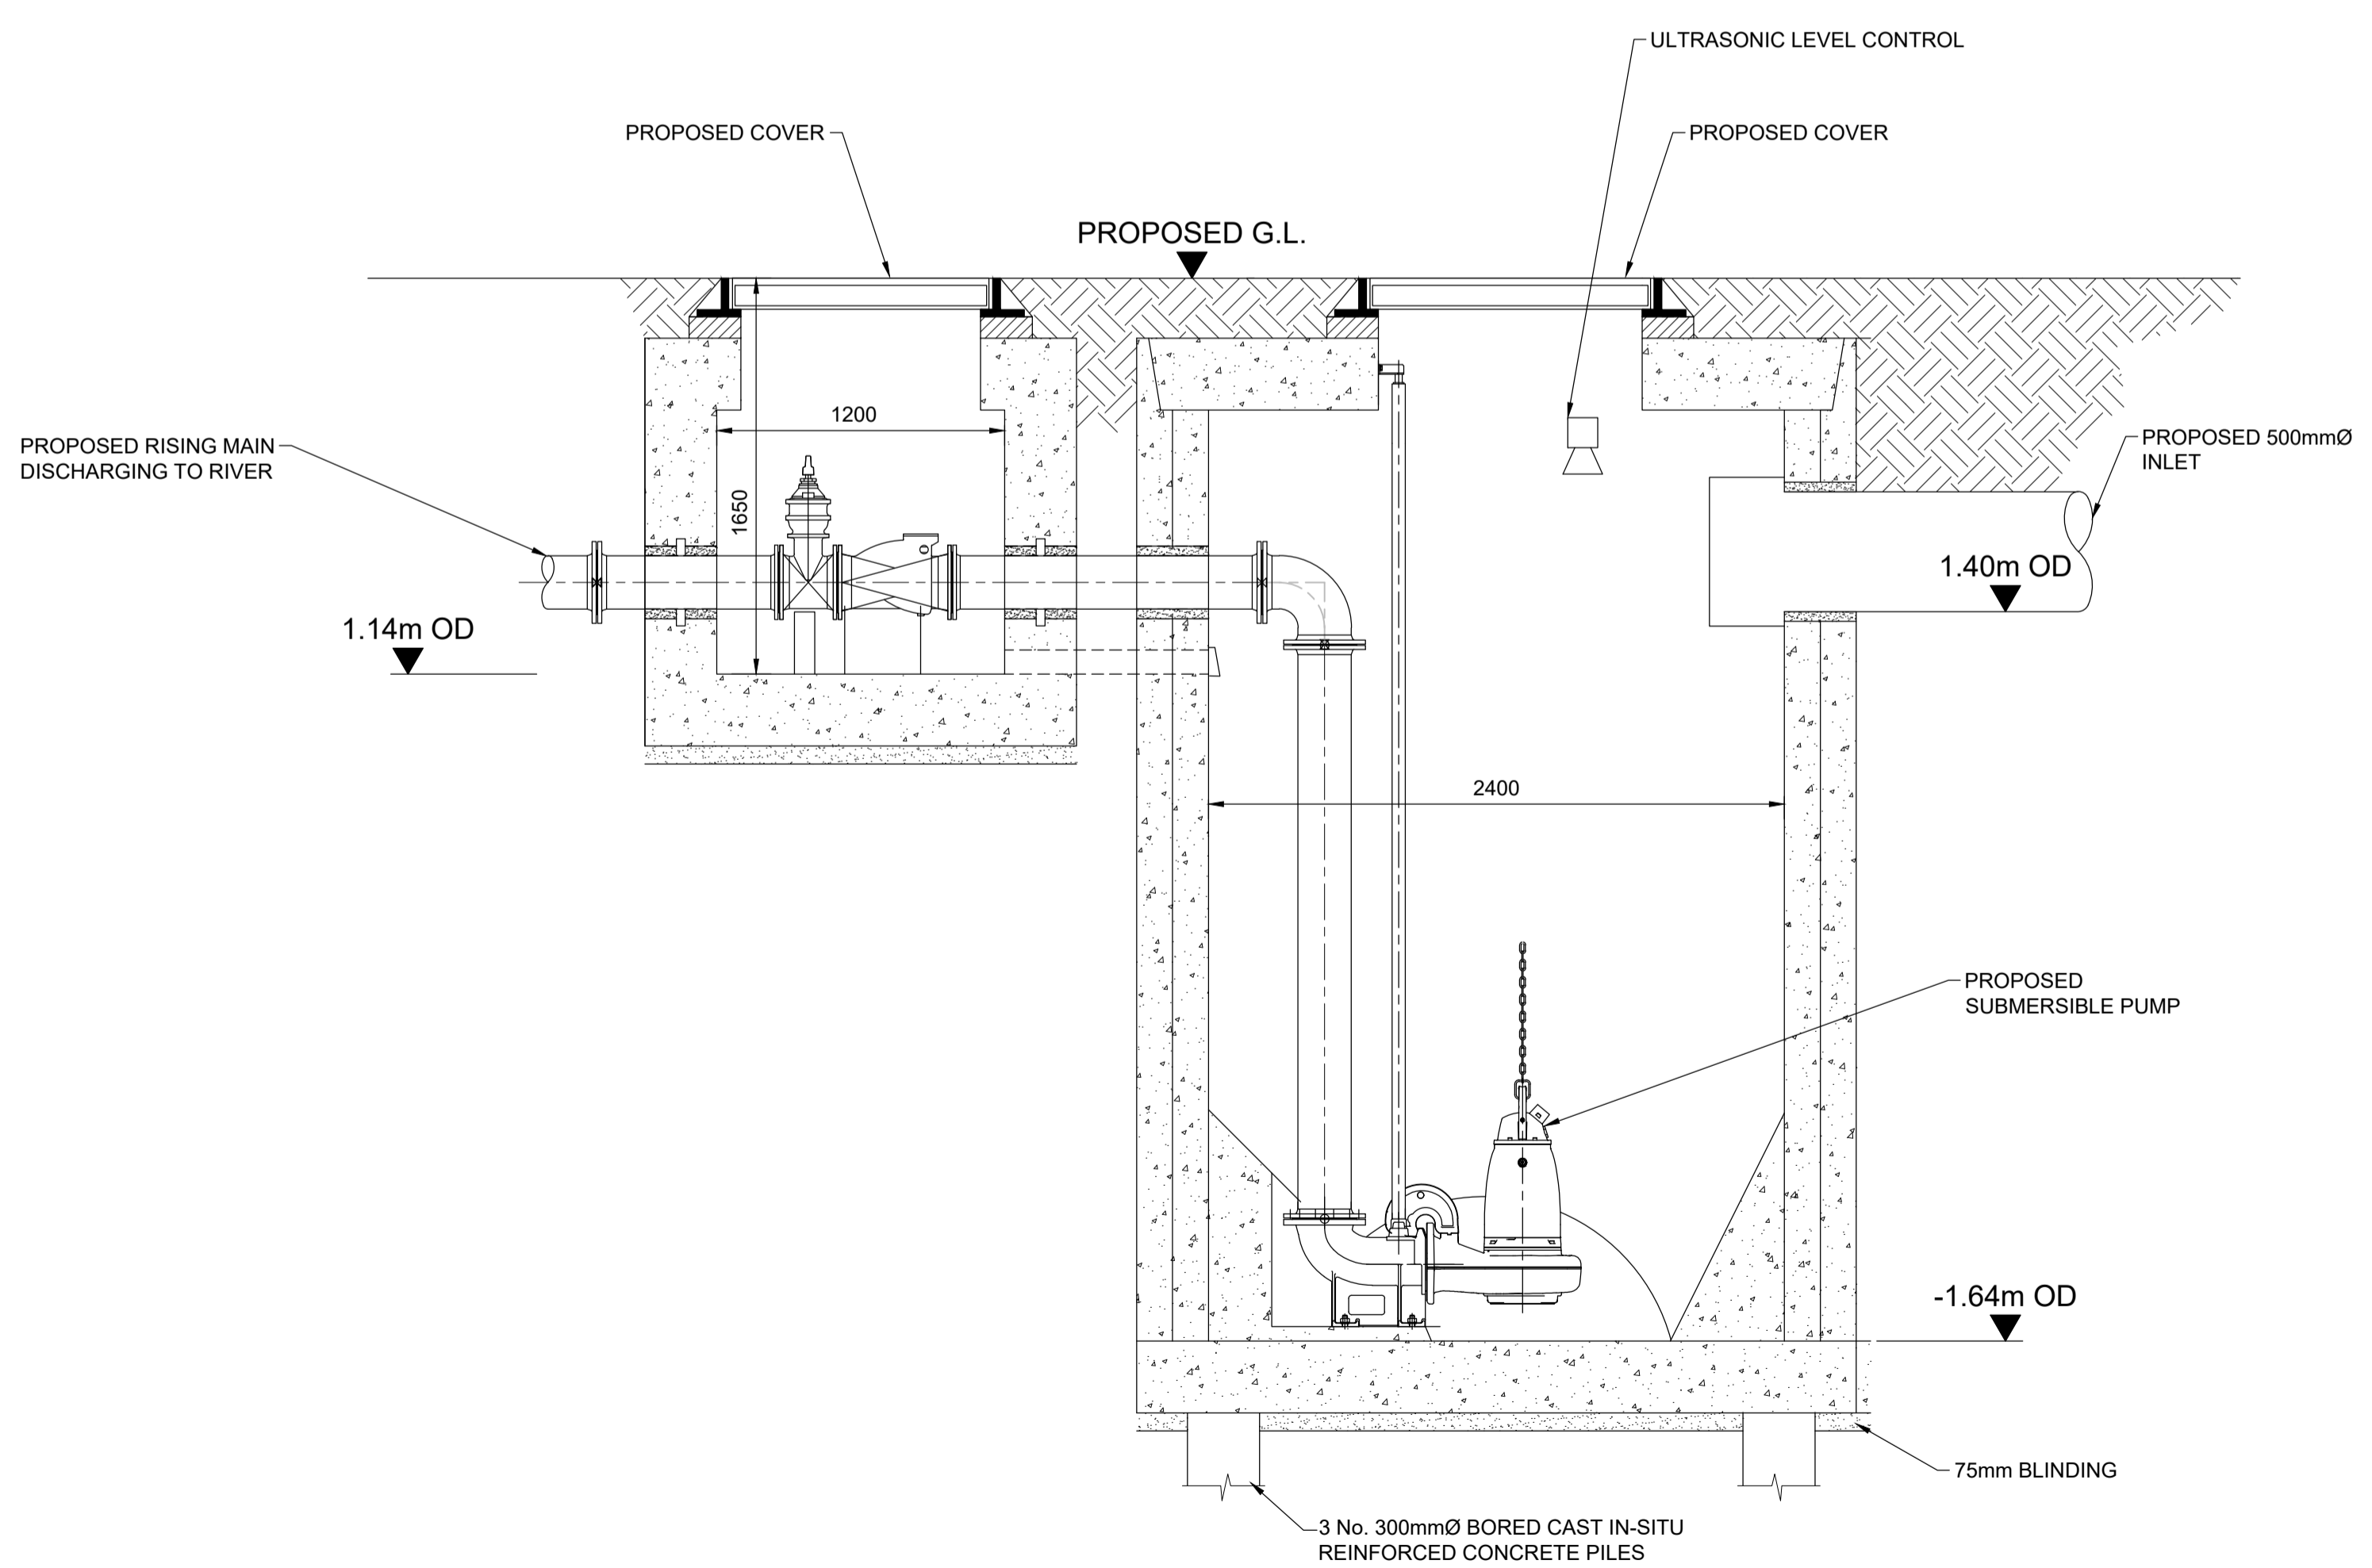


SECTION A-A
SCALE 1:25

P01	11/07/19	EG	AL	KL
Preliminary				
Rev	Date	By	Chkd	Appd

ARUP
the paulhogarth company

Client
Cork City Council

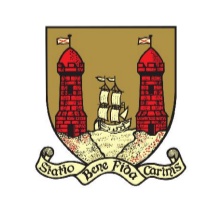

Project Title
Morrison's Island Public Realm and Flood Defence Project

Drawing Title
Proposed Pump Station B Plan and Section

Scale at A1	As Shown
Role	Civil
Suitability	Planning
Asup Job No	230436-00
Name	MOR - 6002
Rev	P01