

All dimensions are in millimetres unless otherwise stated. All measurements are to the centre of lines unless otherwise stated. All measurements are to the centre of lines unless otherwise stated.


ARCHITECT: Patrick D. Hickey, Architectural Technologist B.Sc. No. 1 Fevwood, Elmwood, Co. Cork Tel No. 0841210134		CLIENT: Mr. John Heaney, Farranlea Park, Cork City		DRAWN BY: Partickery Planning	DRAWN DATE: 15/07/2020	SCALE: 1:2000	DRAWN NO: A3
--	--	--	--	-------------------------------------	---------------------------	------------------	-----------------



Neighbour's garage and vehicular entrance accessing on to Nursery Lane.



Neighbour's garage and vehicular entrance accessing on to Nursery Lane.

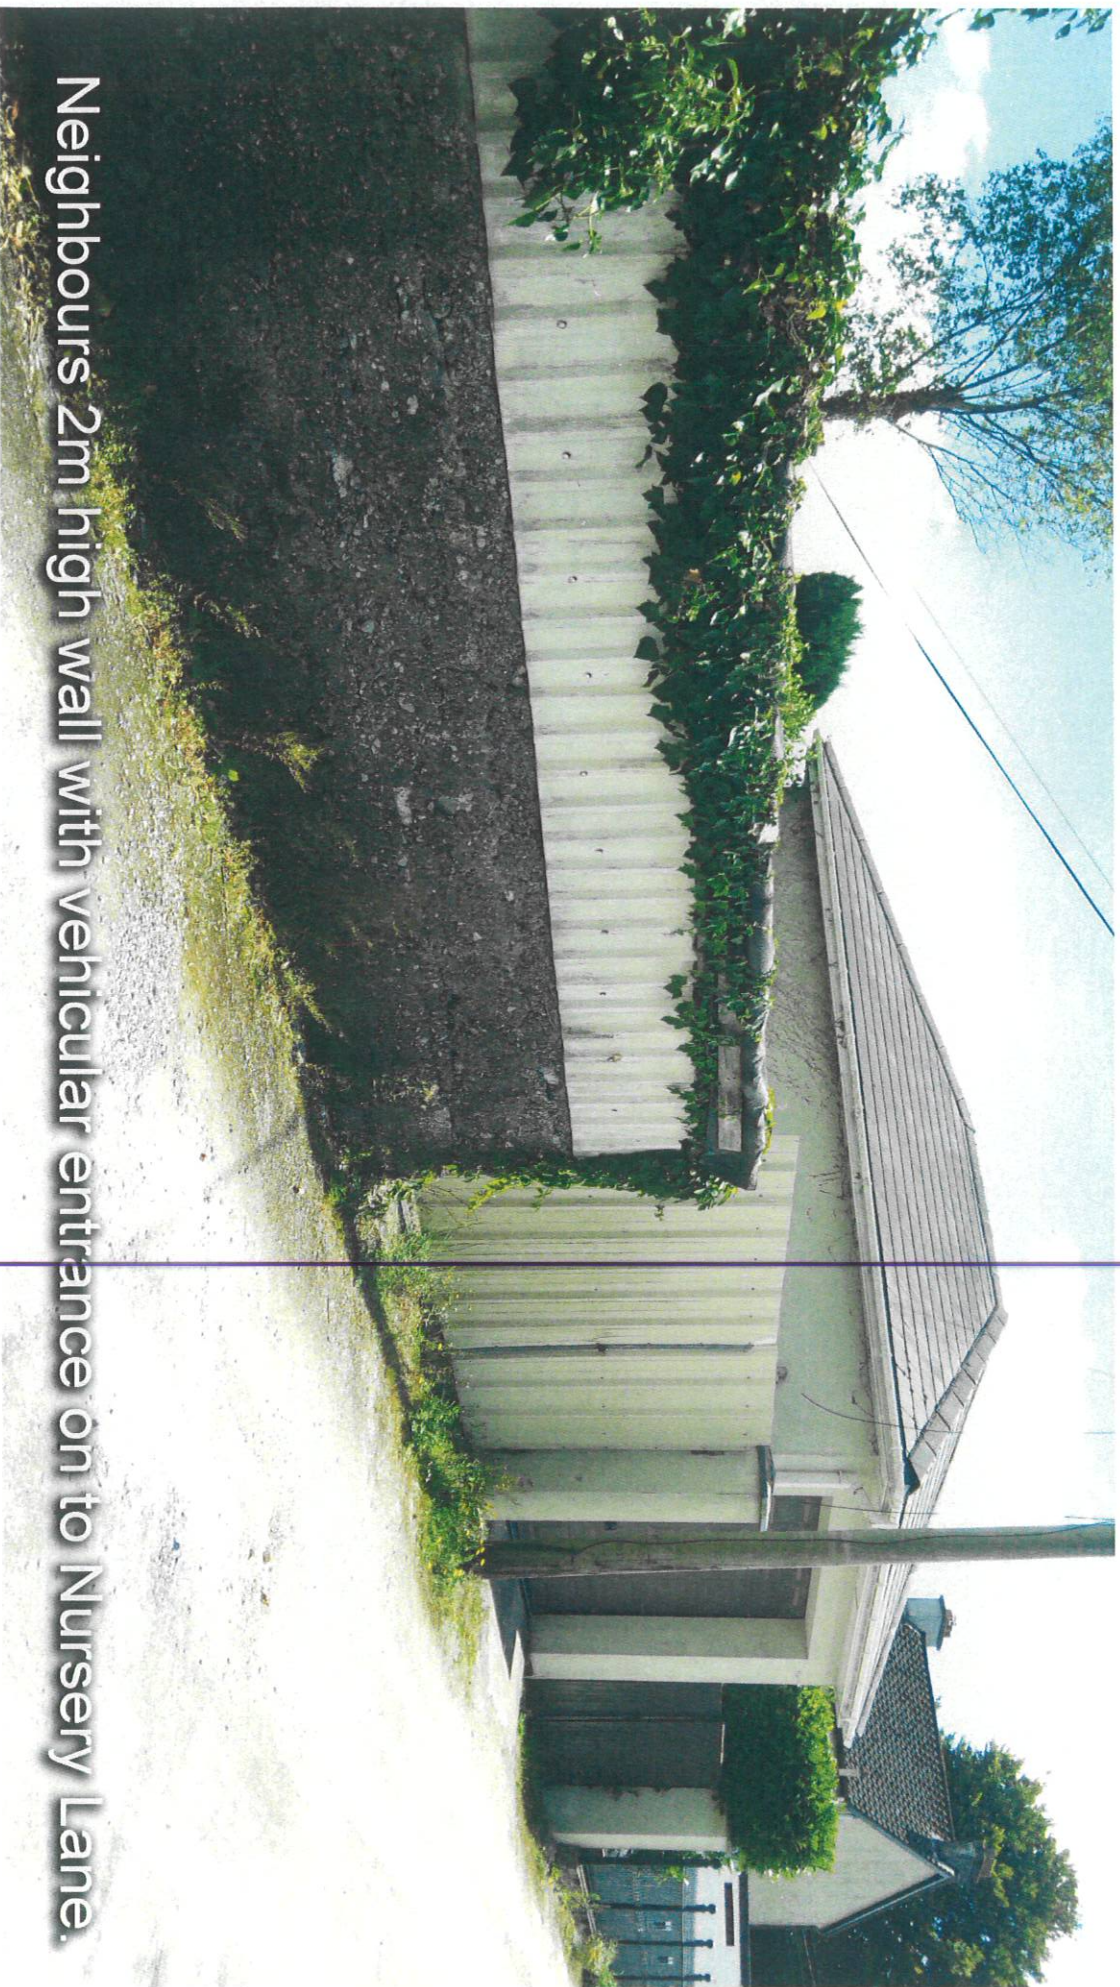

Neighbours 2m high wall with vehicular entrance on to Nursery Lane.




Garage accessing on to Nursery Lane.




2m high rear boundary wall with vehicular entrances.




Mr. John Fieherly's existing vehicular entrance (Rear Boundary).

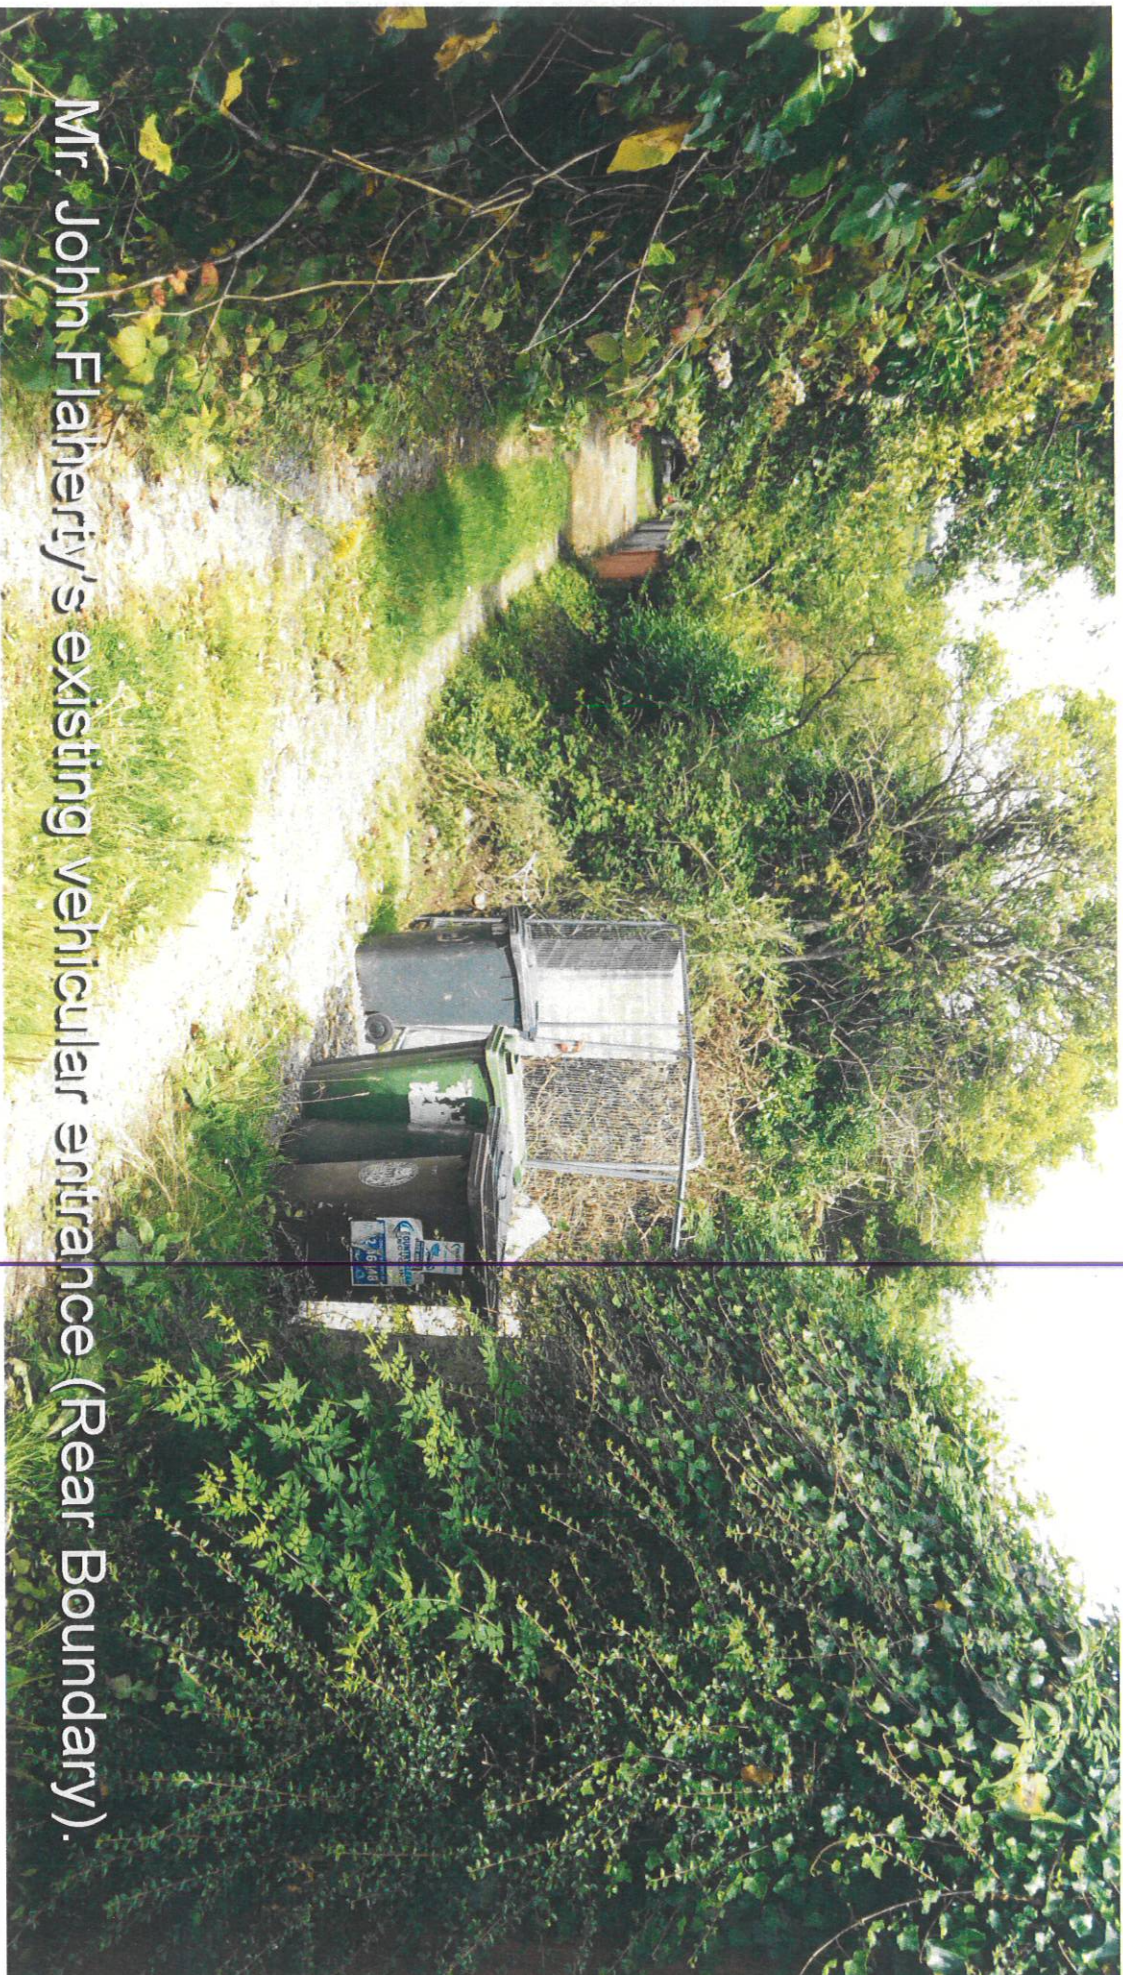

Mr. John Flaherty's existing vehicular entrance (Rear Boundary).

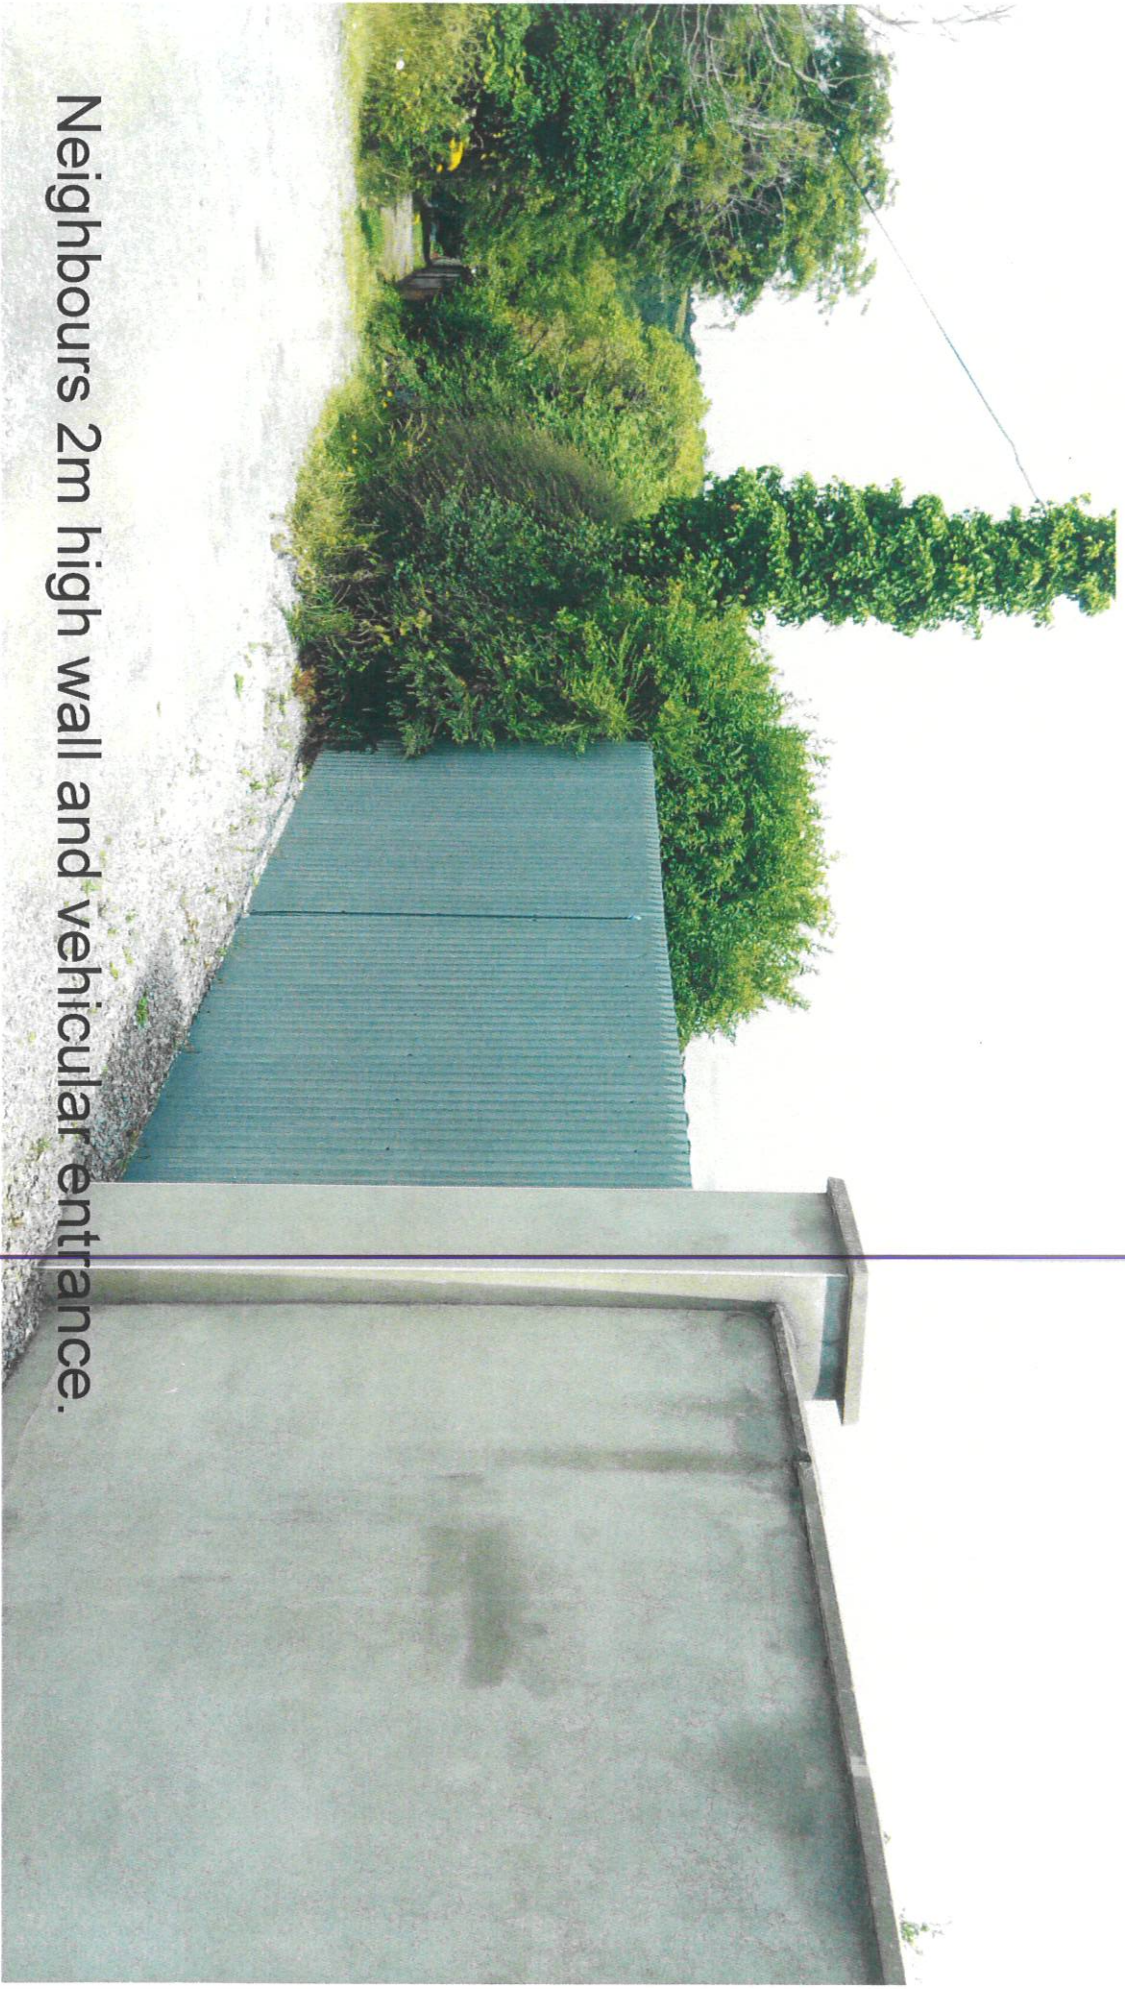

Neighbours 2m high wall and vehicular entrance.

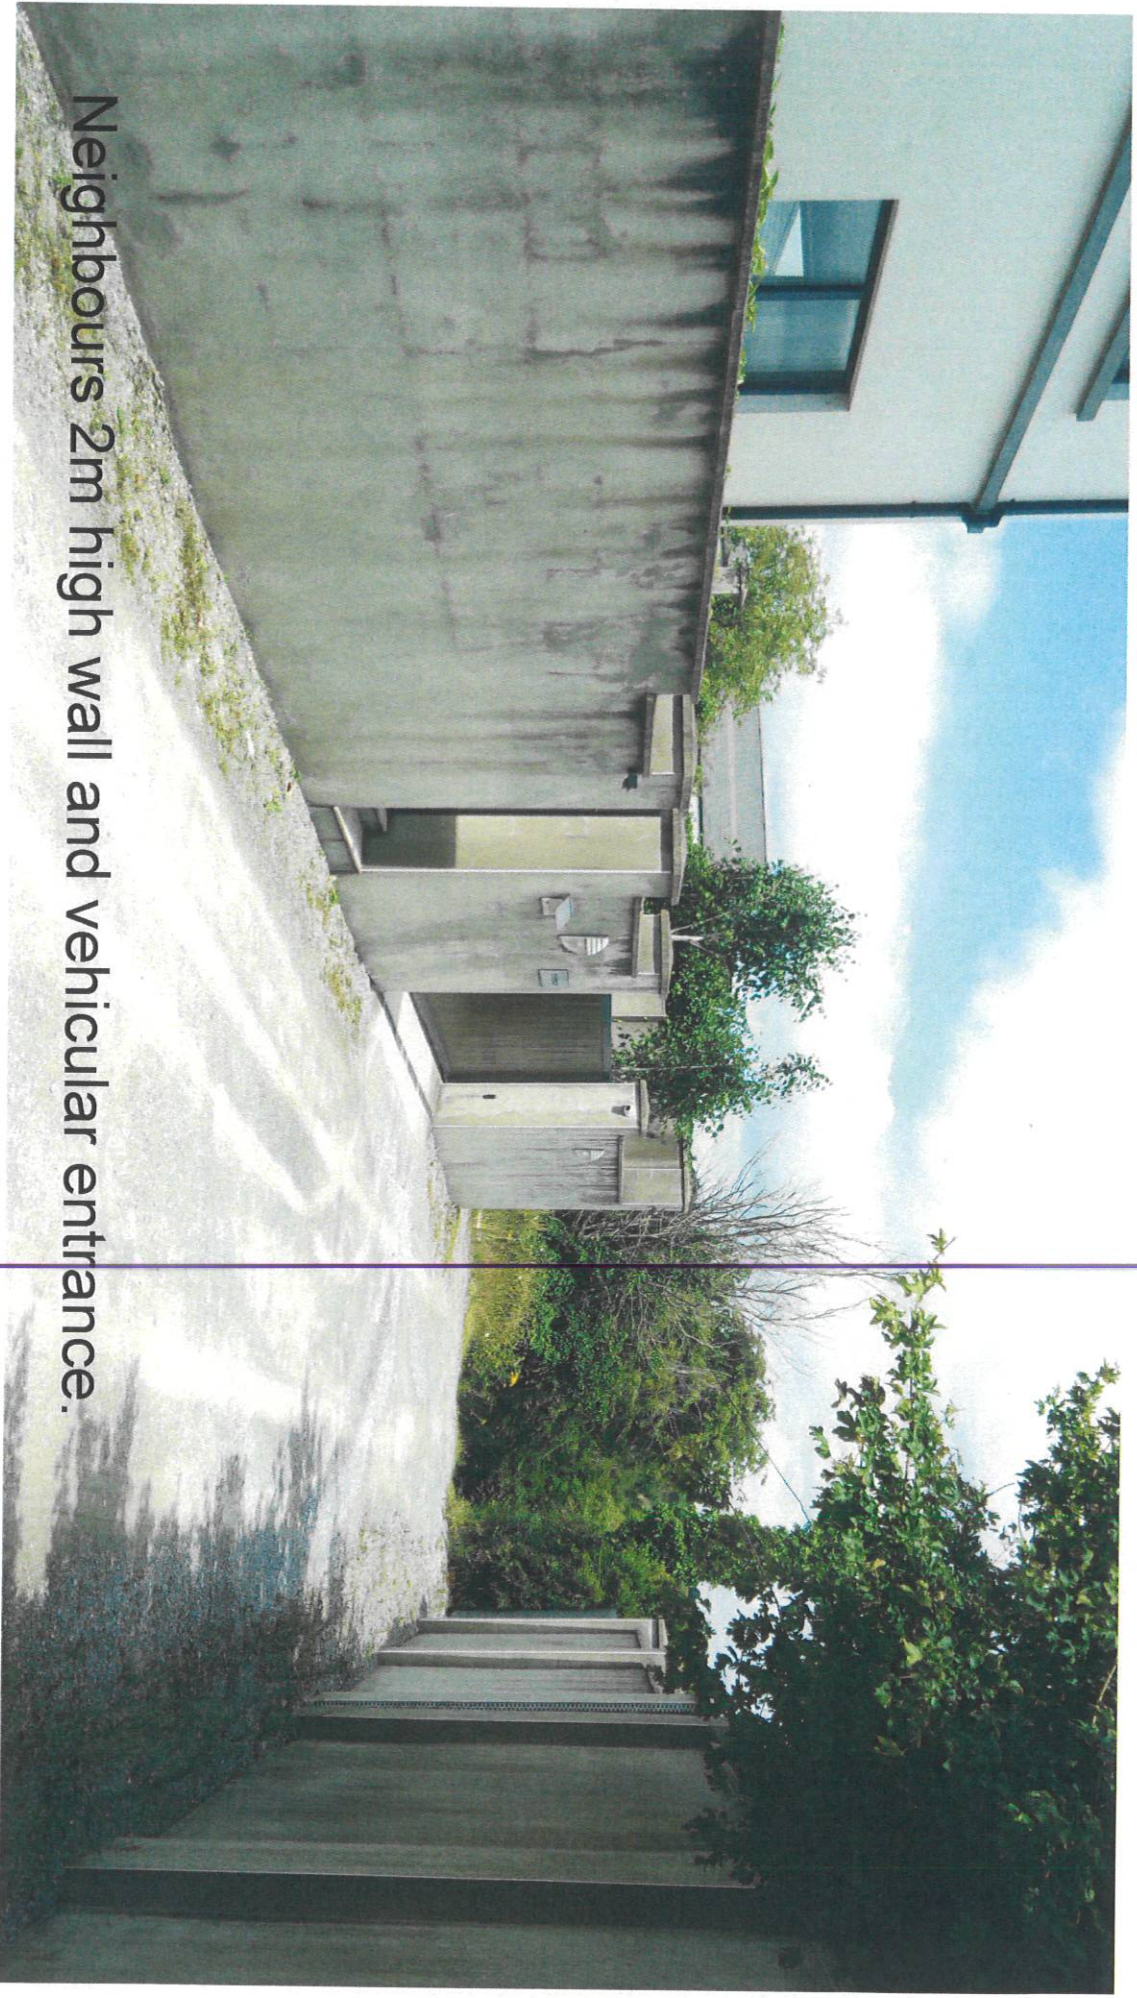

Neighbours 2m high wall and vehicular entrance.



Neighbours 2m High Wall.