


DO NOT SCALE FROM THIS DRAWING. USE FIGURED DIMENSIONS IN ALL CASES. VERIFY DIMENSIONS ON SITE AND REPORT ANY DISCREPANCIES TO THE DESIGNERS IMMEDIATELY. THIS DRAWING TO BE READ IN CONJUNCTION WITH THE DESIGNERS SPECIFICATION. © THIS DRAWING IS COPYRIGHT AND MAY ONLY BE REPRODUCED WITH THE DESIGNERS PERMISSION.

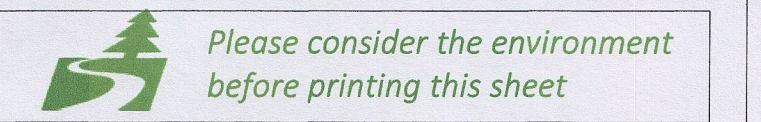

LEGEND:

REV	DATE	DRAWN	NOTES
P01	15/02/2022	KF	GAS LPG Tanks Included

Department of Education & Skills (DoES)  
School Frameworks - Lot 1 & 2

CLIENT: An Roinn Oideachais agus Scileanna  
Department of Education and Skills

JOINT VENTURE: **bam** | **GLASGIVEN CONTRACTS LTD**

DISCIPLINE: **COADY ARCHITECTS**

PROJECT: Lot 2D Carshill Educate Together National School


TITLE: LPG ENCLOSURE

DATE: 2022-01-05      DISCIPLINE: A      SCALE @ A1: 1:150


DRAWN BY: KF      CHECKED: KF      APPROVED: RMCP

SUITABILITY DESCRIPTION: S4 - For Stage Approval      STATUS CODE: S4

DRAWING NUMBER: CAH-COA-00-ZZ-DR-A-0512      REVISION: P01

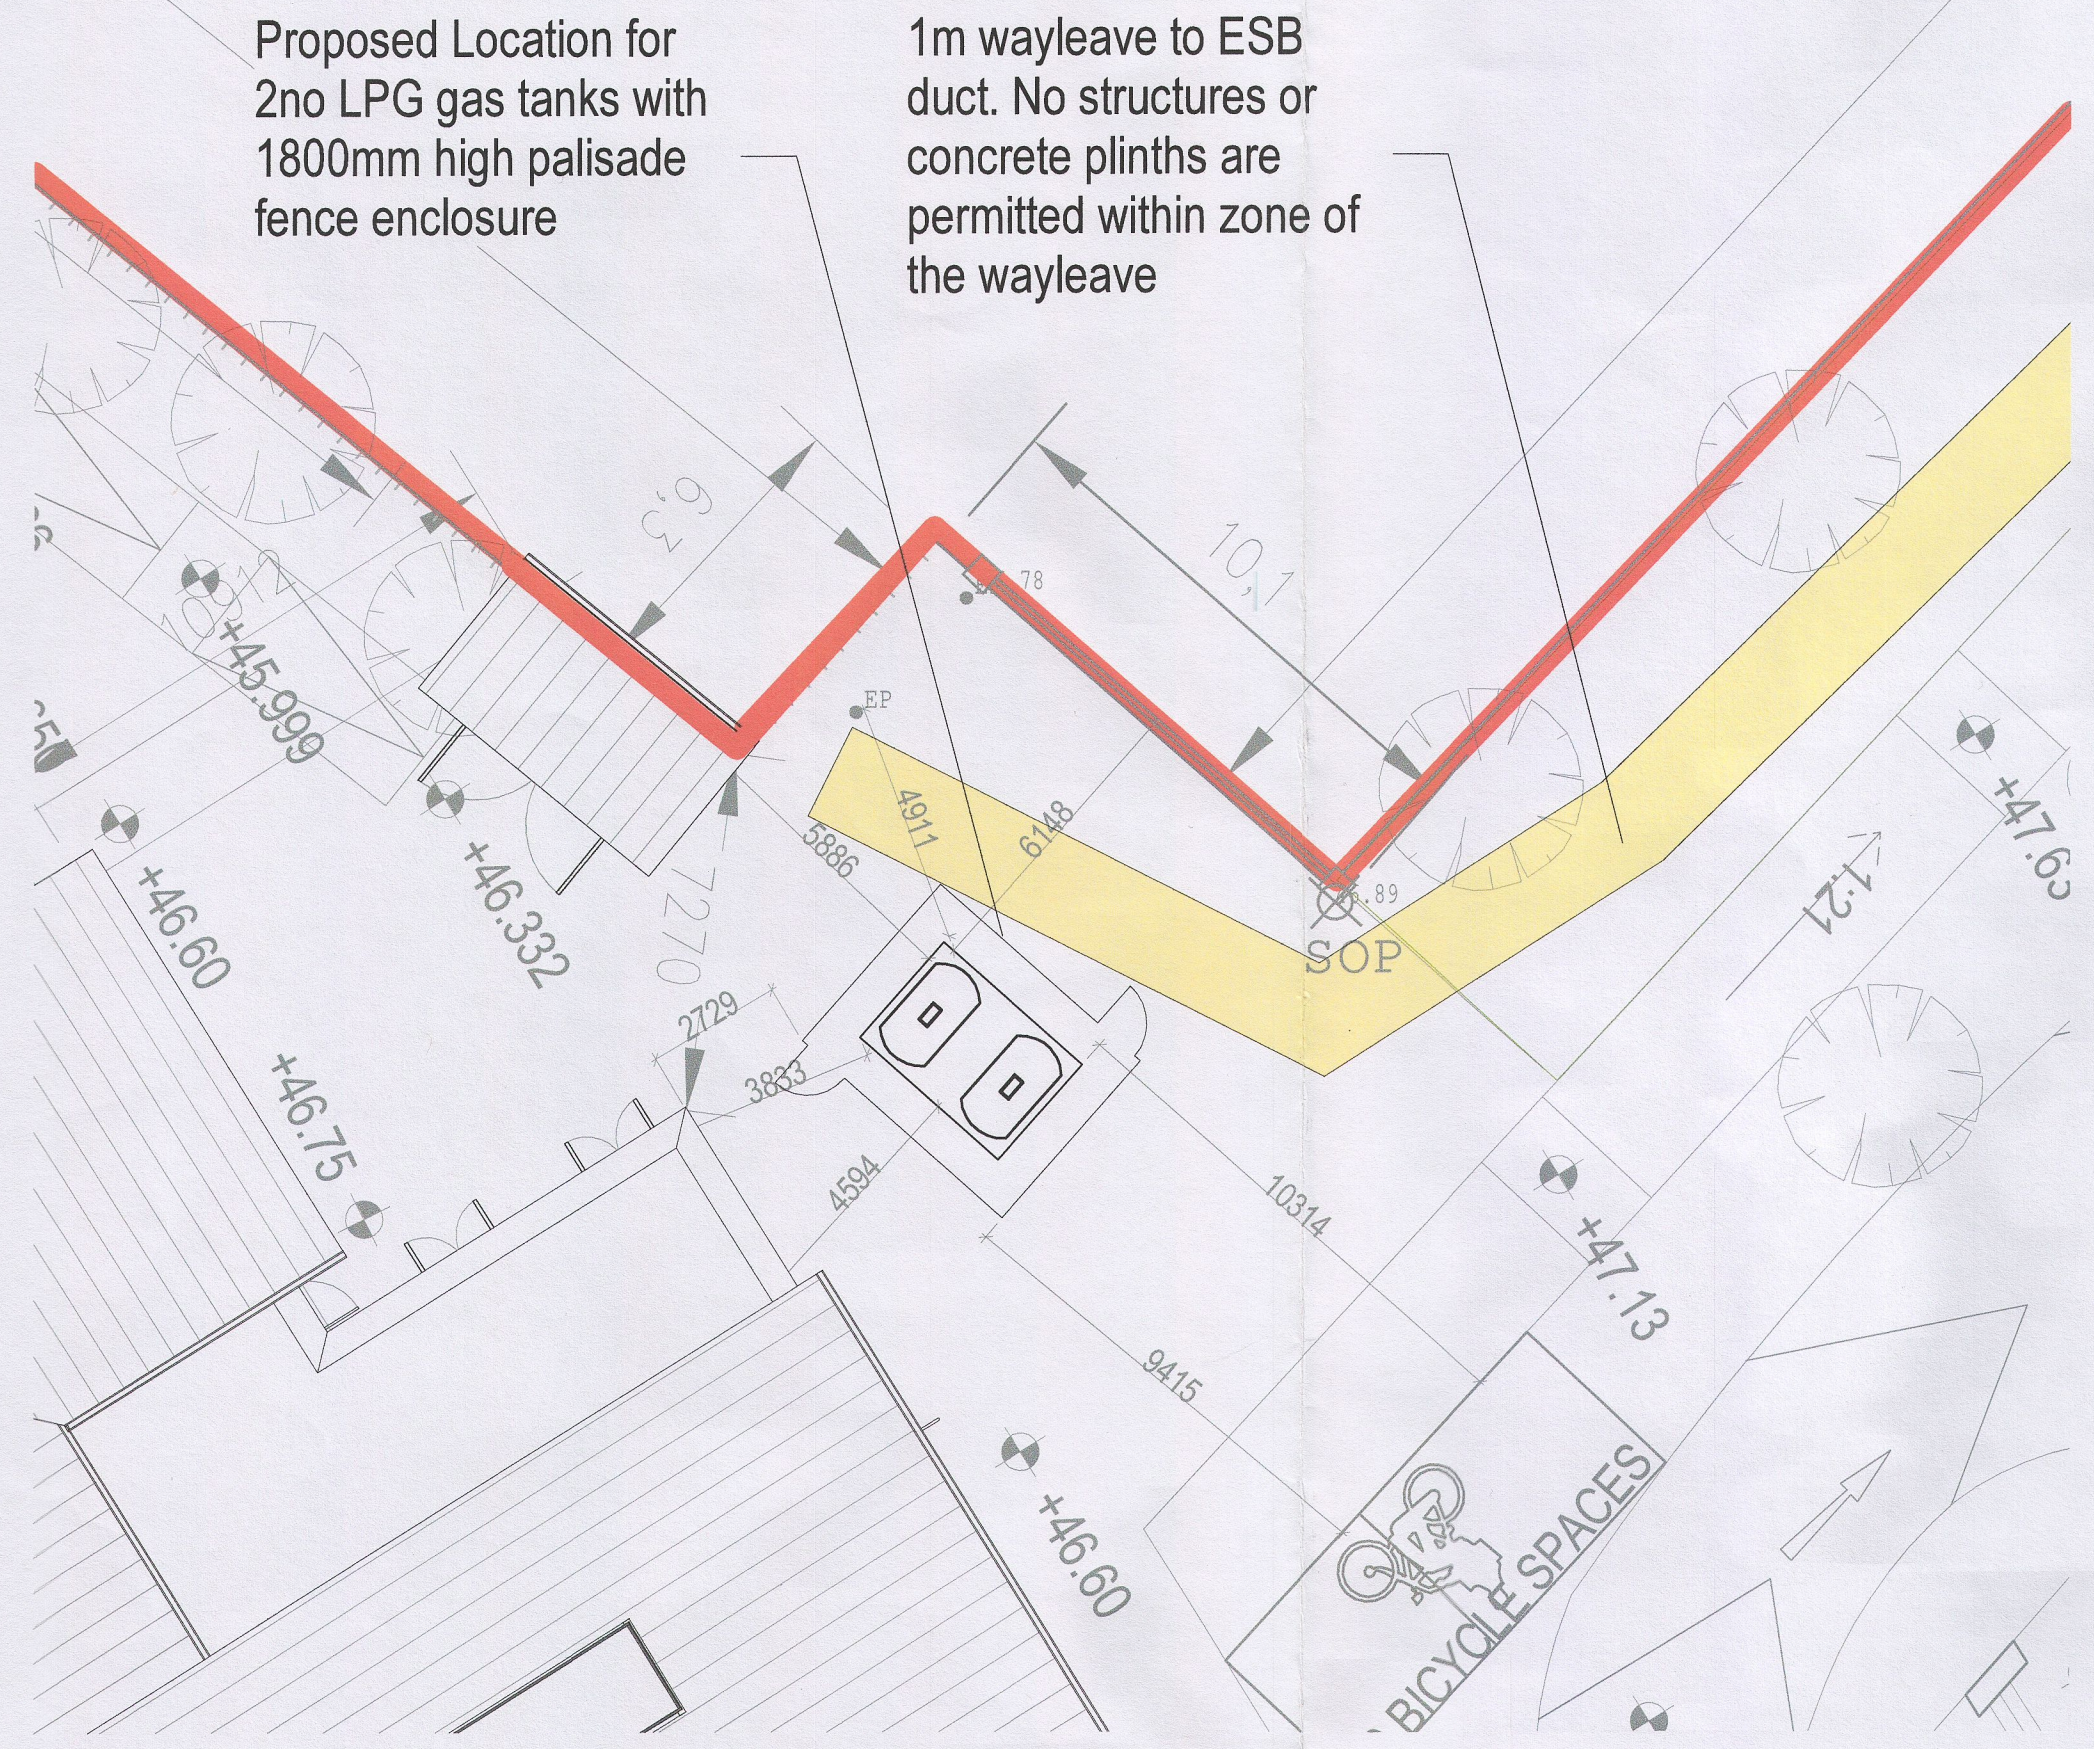

1 Planning - LPG Enclosure  
1:150

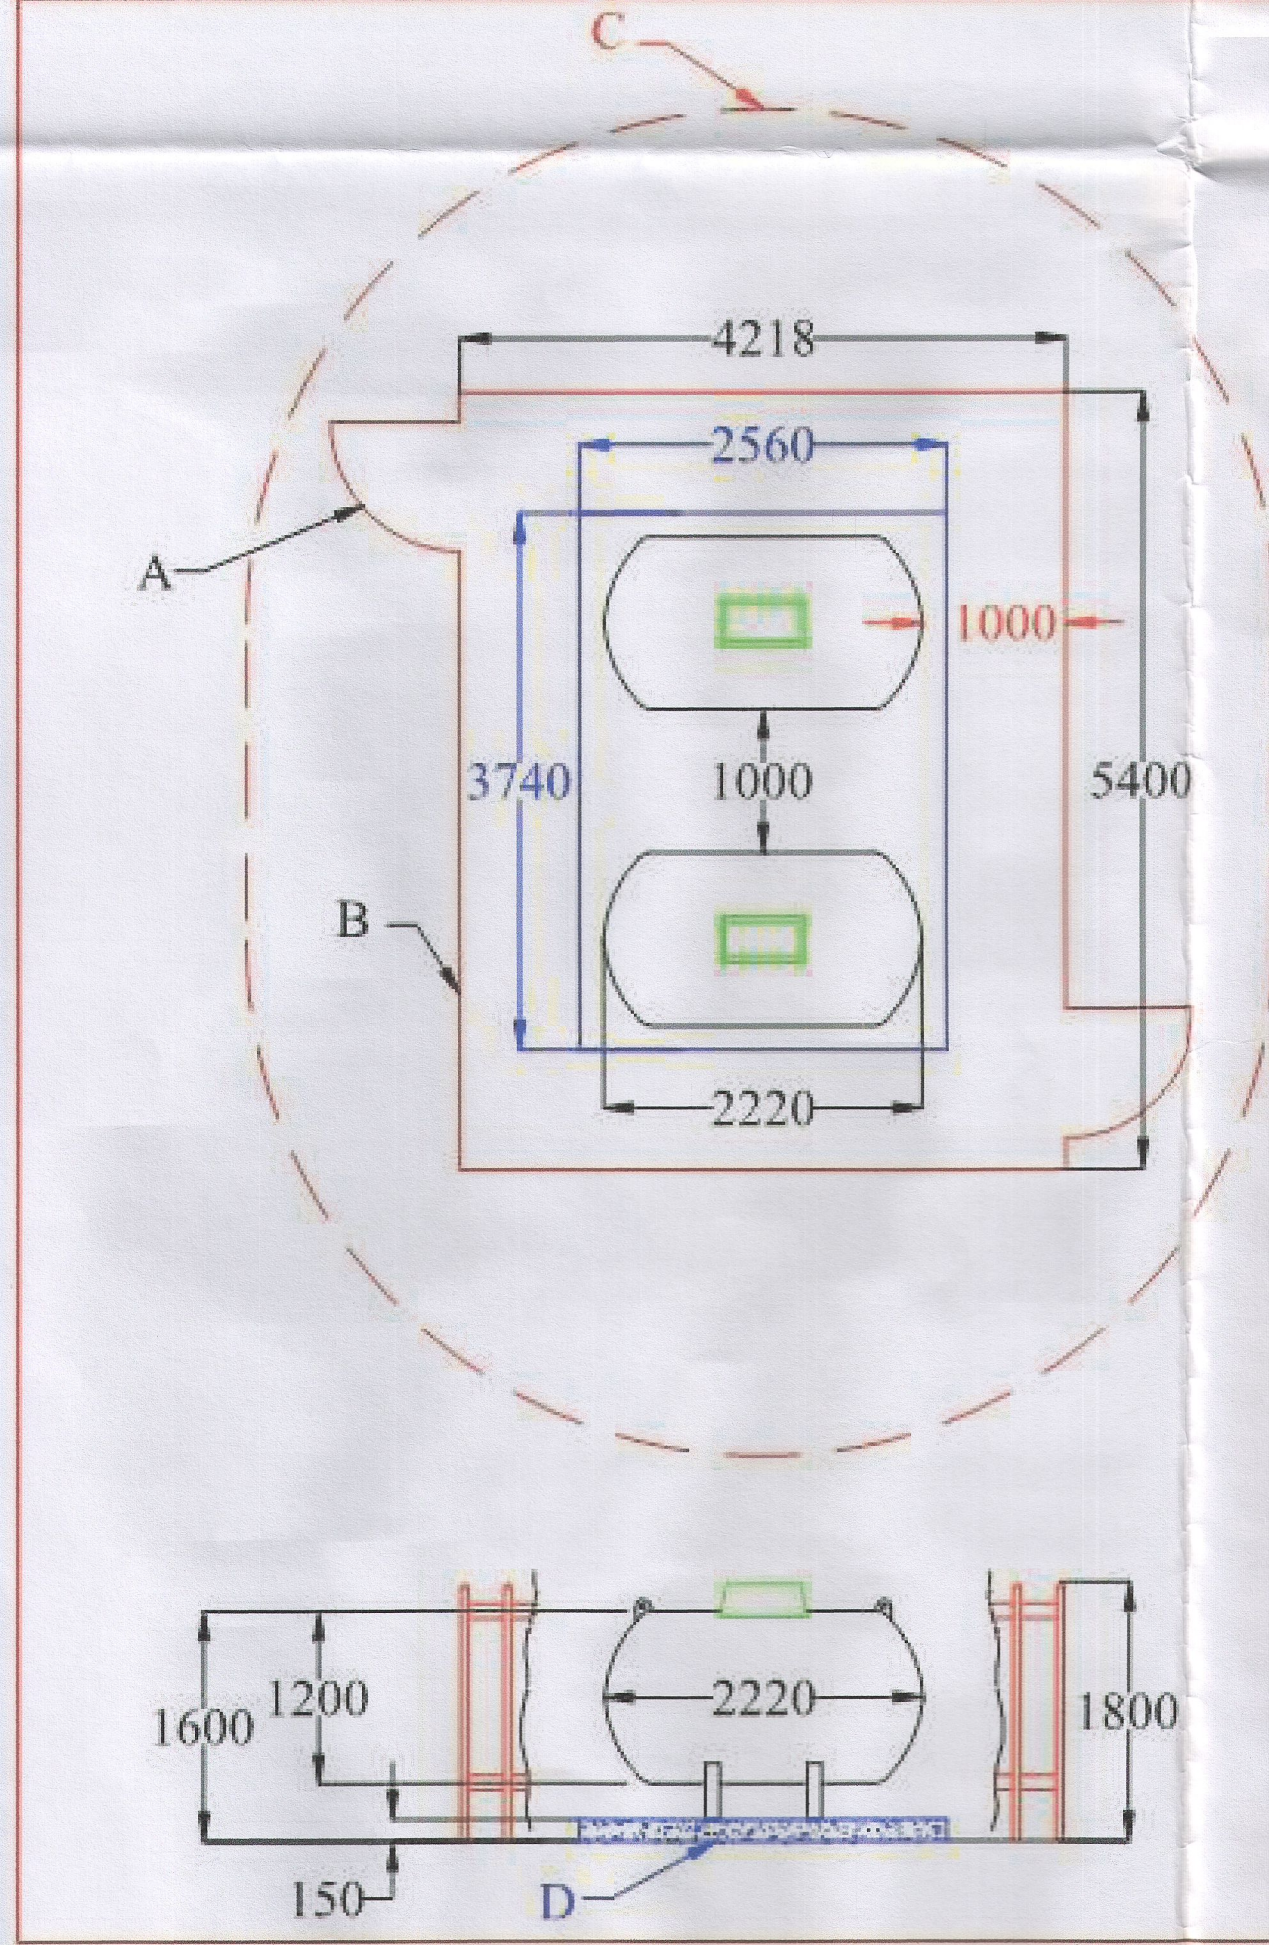

A	Gates must open outwards and be non self locking
B	Industrial type palisade or open mesh fence to a minimum height of 1.8m
C	3m safety distance to all buildings, boundaries, property lines, gullies, man holes or fixed sources of ignition
D	Level concrete base to a depth of 150mm

**CALOR**

Notes:

- Calor shall not be liable for any loss or damage whatsoever caused, and whether direct or indirect or consequential, due to a non-compliance of the gas distribution system with Irish Standards IS 3216, IS 813, IS 926, IS 265, IS 366 and Local Government Regulation S.I.86 and any subsequent amendments to these Standards/Regulations.
- Drawings are for the design of the LPG installation only and can only be used as such if a gas supply contract has been signed between the client and Calor Gas.
- This Calor Gas drawing is based on drawing number: \_\_\_\_\_ from date: \_\_\_\_\_ and is limited to the design of the LPG system. Calor Gas accepts no responsibility for any section of the drawing not related to LPG or not originated by Calor Gas.
- Final position of the meter boxes to be agreed with Calor Gas site supervisor before installation.
- All gas pipework from gas meter boxes to be suitably sized and installed by a competent gas installer.

No.	DATE	INITIAL	REVISION/DETAILS
1			2 x 1 Tonne (Shoot) Above Ground Tanks Side By Side

Calor Gas  
Long Mile Road  
Dublin 12  
Phone: 01 4505000  
Fax: 01 4506070  
e-mail: sales@calorgas.ie

DESIGNER:	ES	DATE:	30.11.2015
CHECKED:		APPROVED:	
SCALE:		PROJECT:	2-ITAG-001SBS

Extract from drawing 2 x 1TAG-001SBS submitted as part of application