



## BUILDING RECORD DRAWINGS


All Ordnance Survey of Ireland (OSi) mapping is reproduced under  
Licence No. **CYAL50298677** © Ordnance Survey Ireland/Government of Ireland

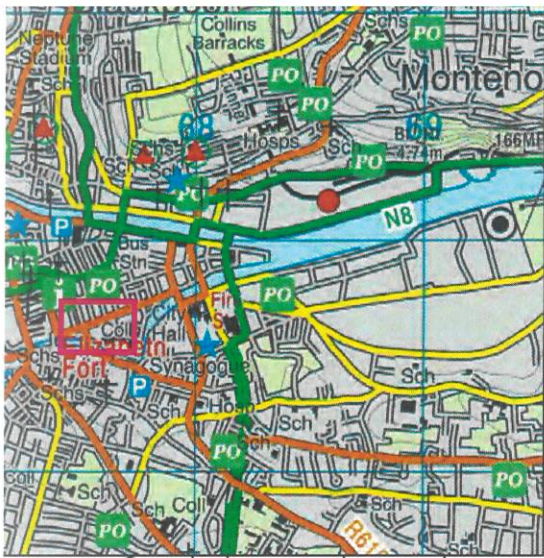






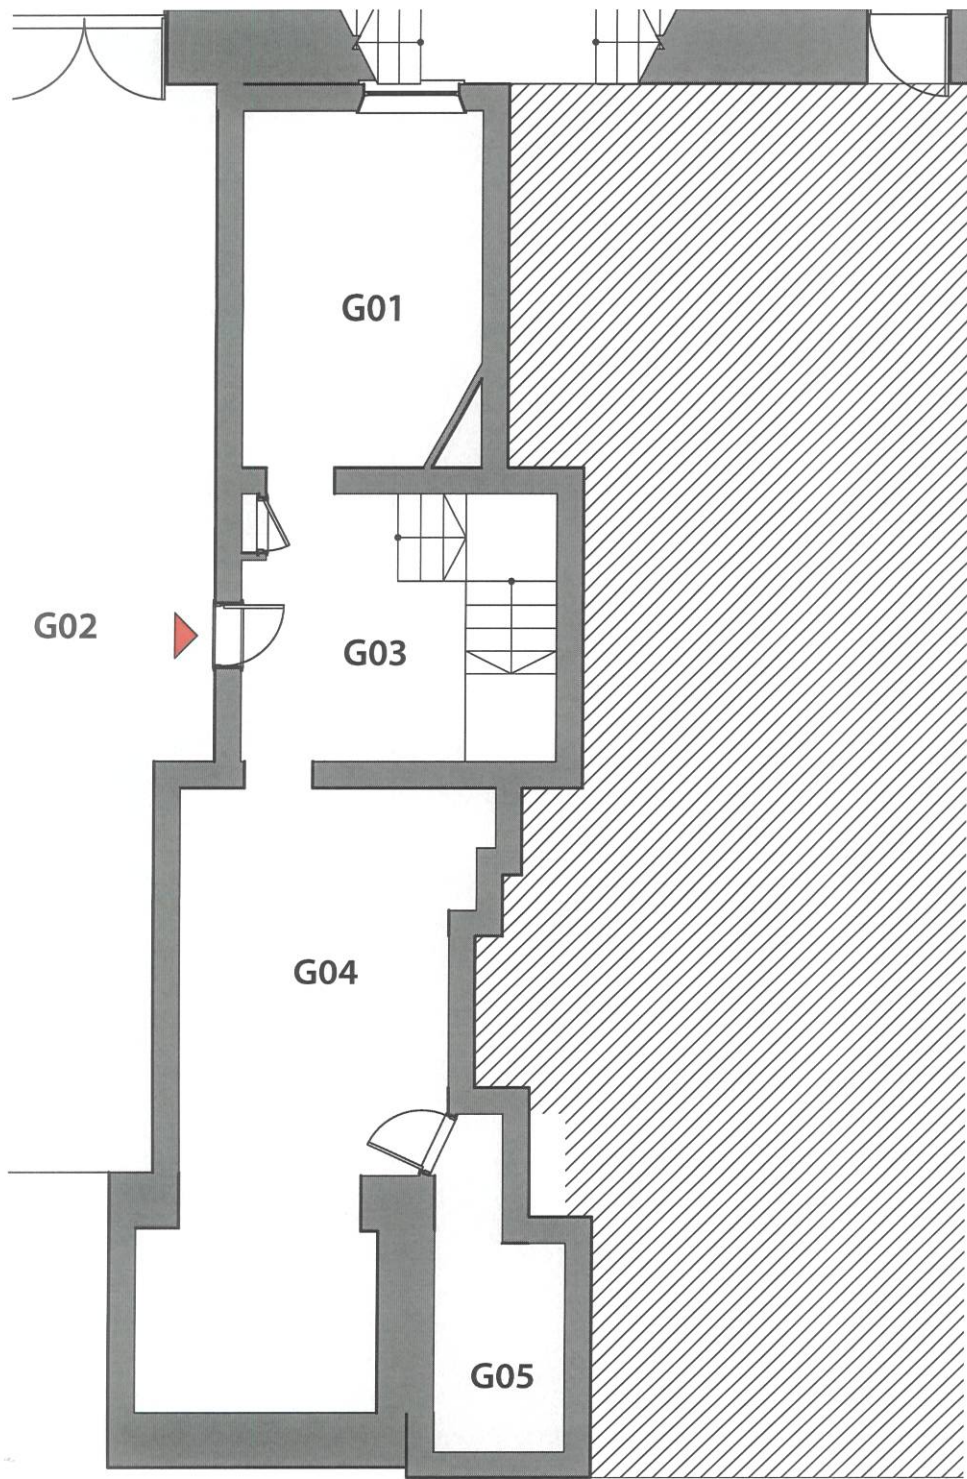


Ground Floor

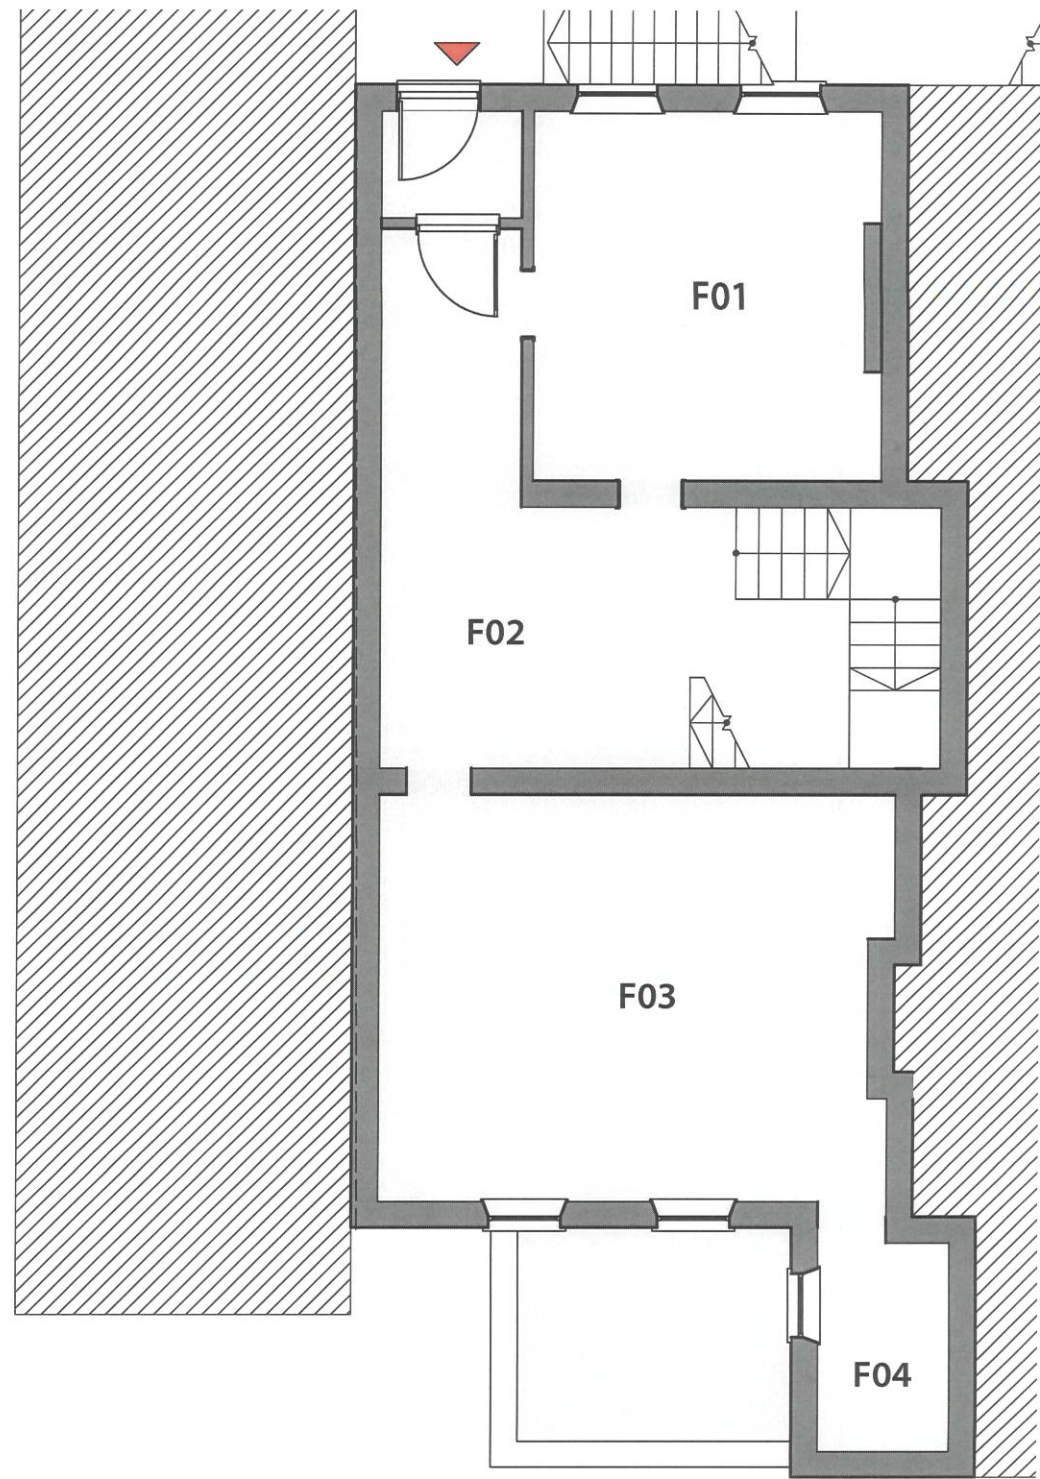

First Floor

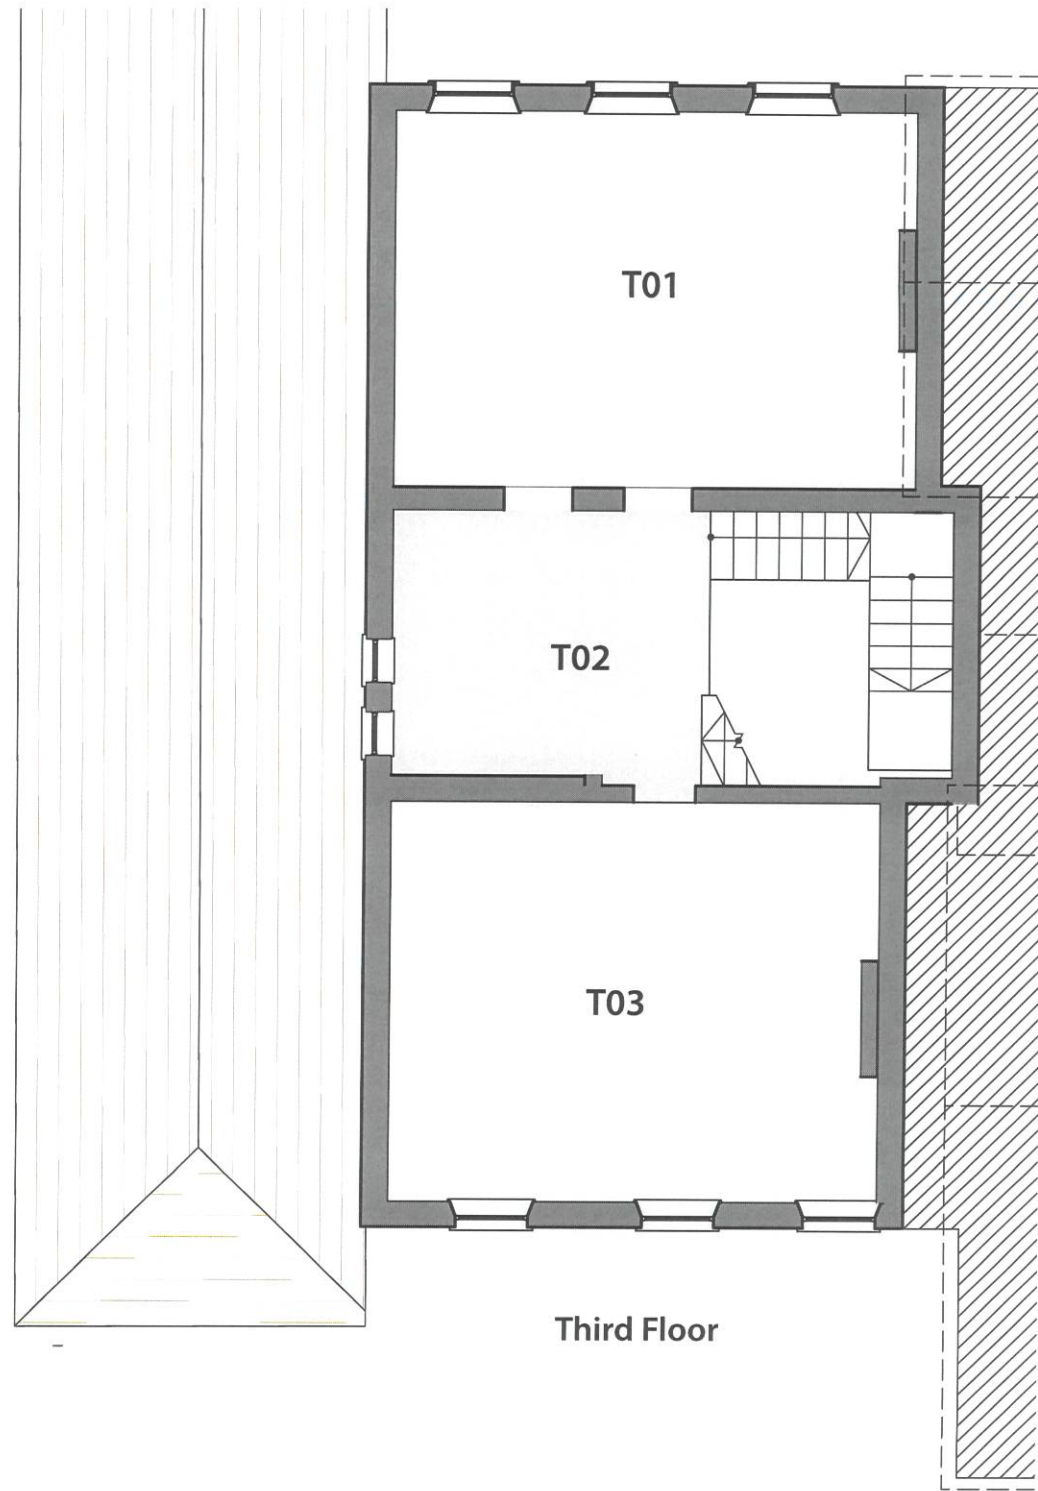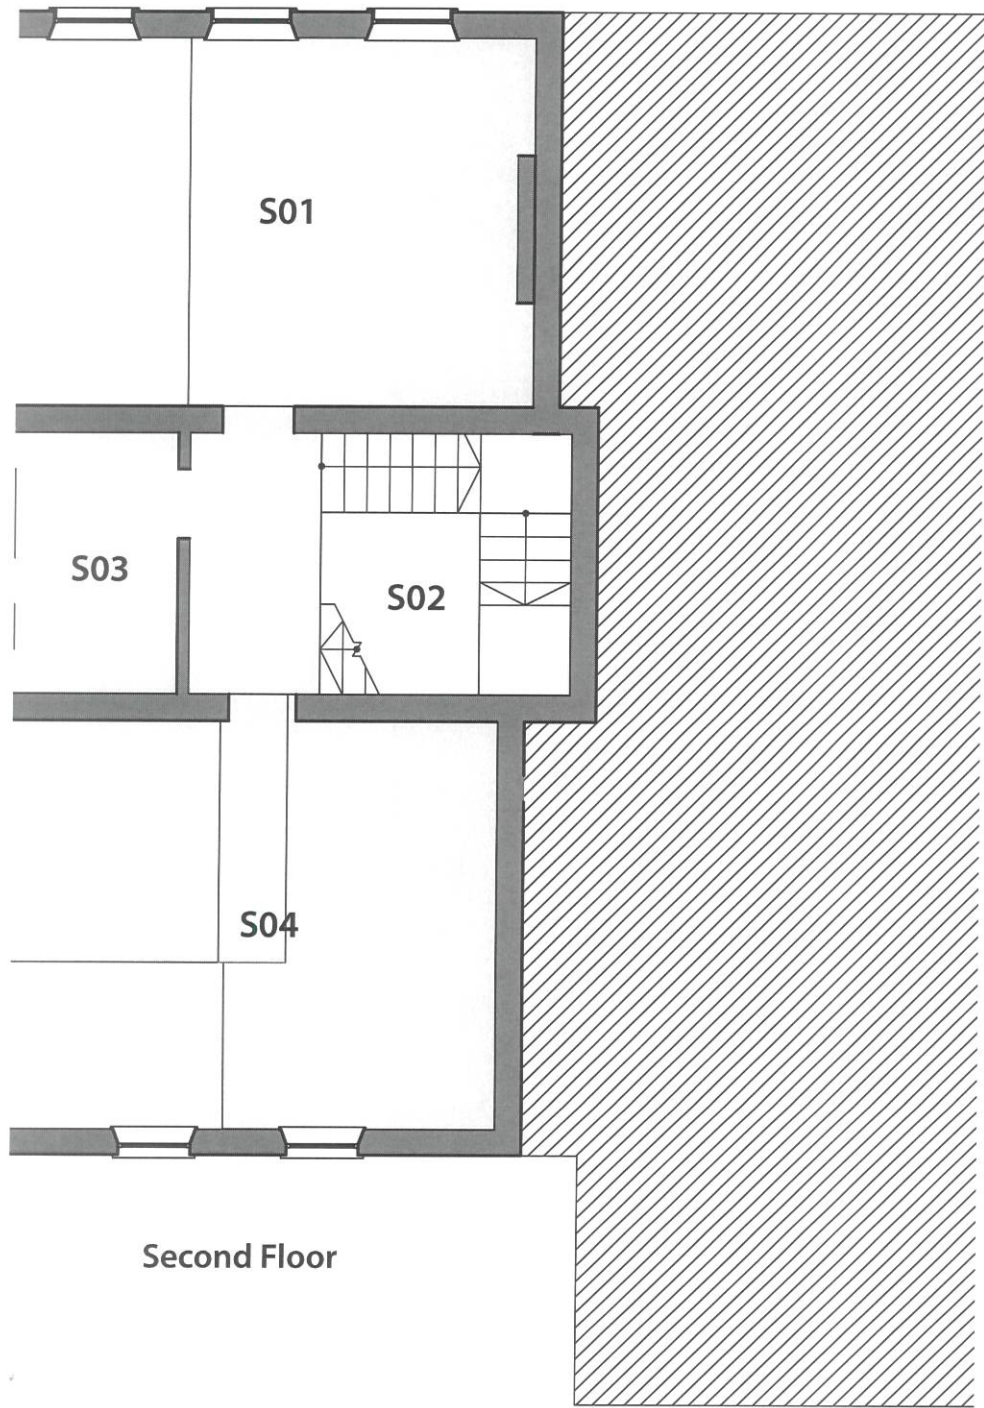

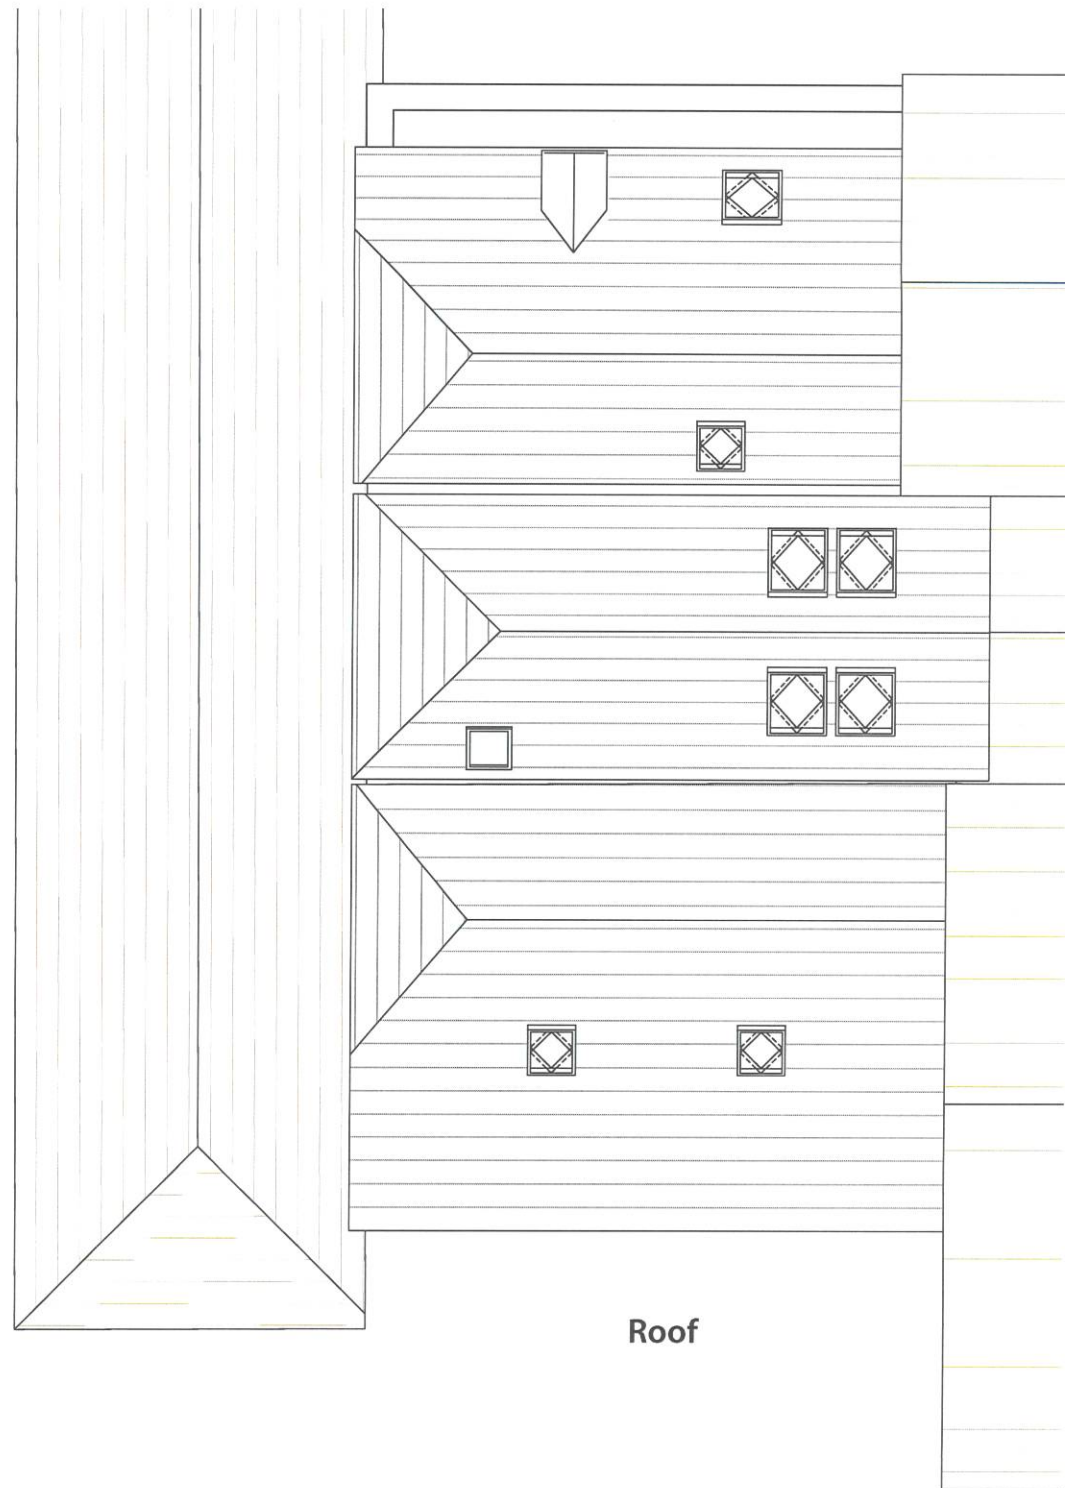
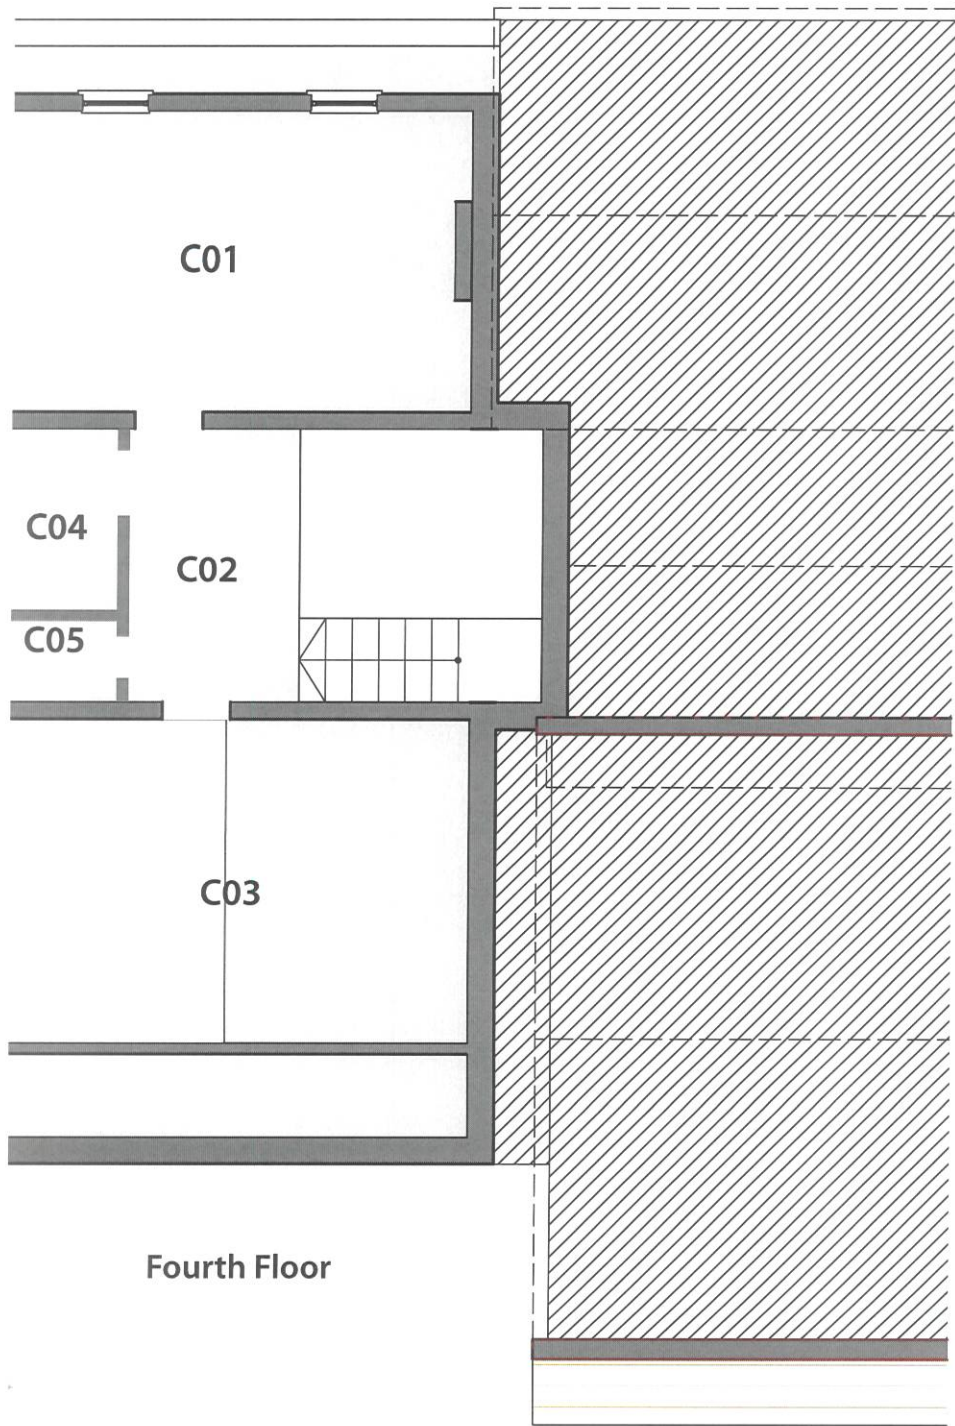




Front (South) Elevation




Rear (North) Elevation

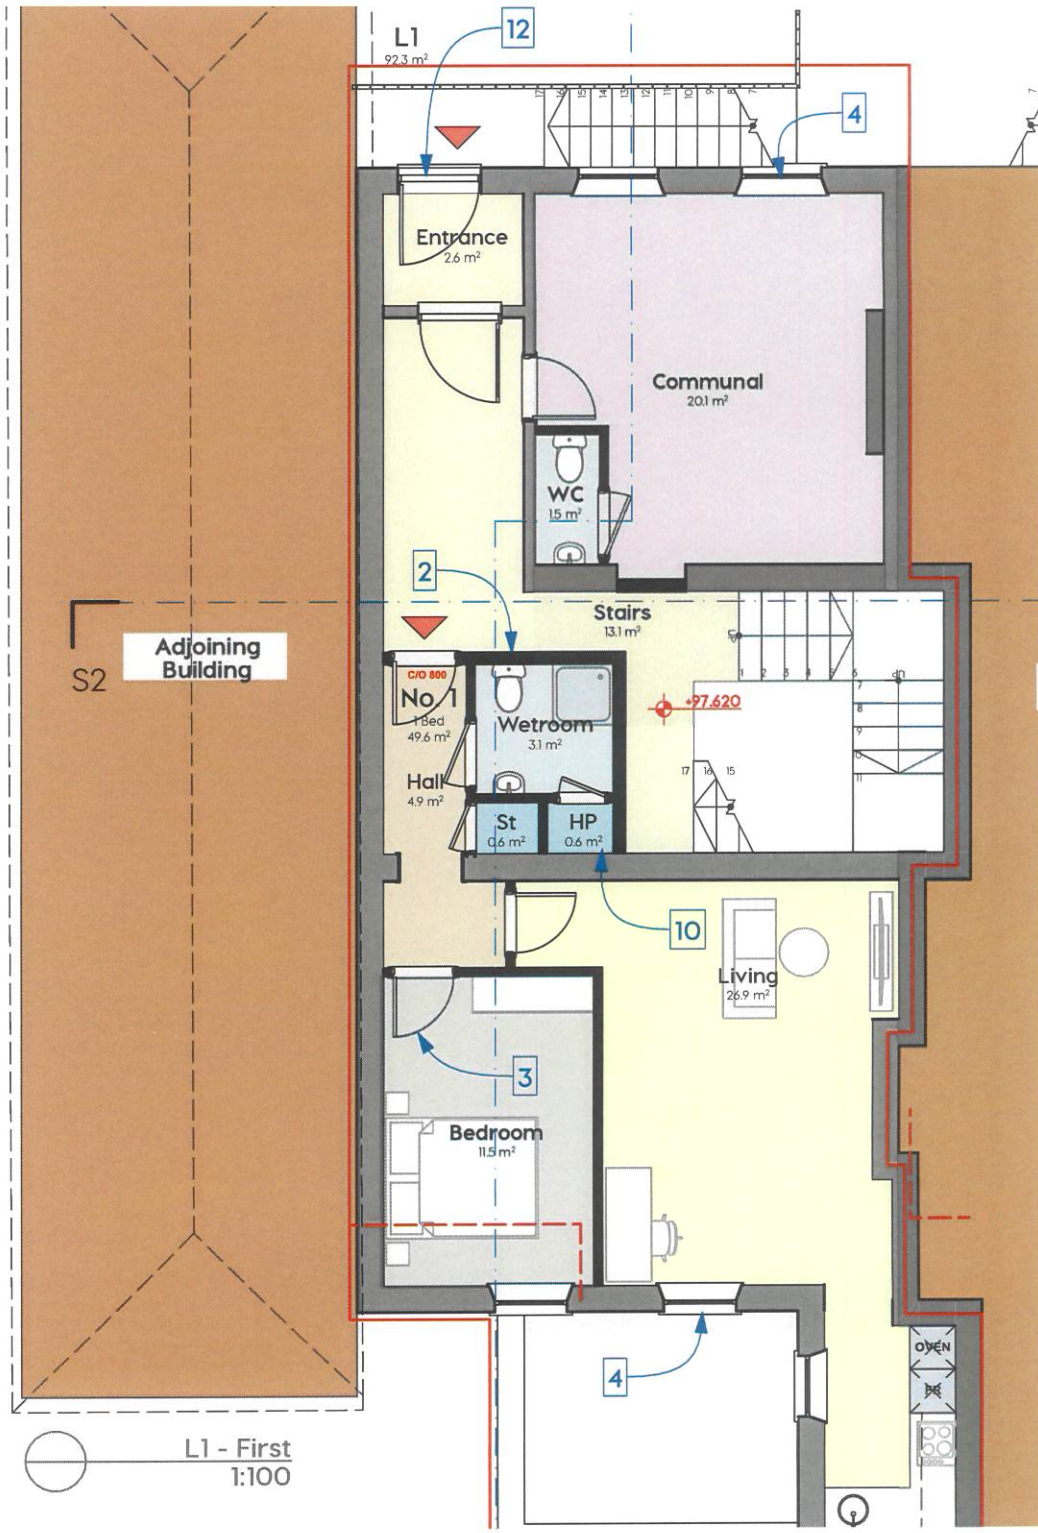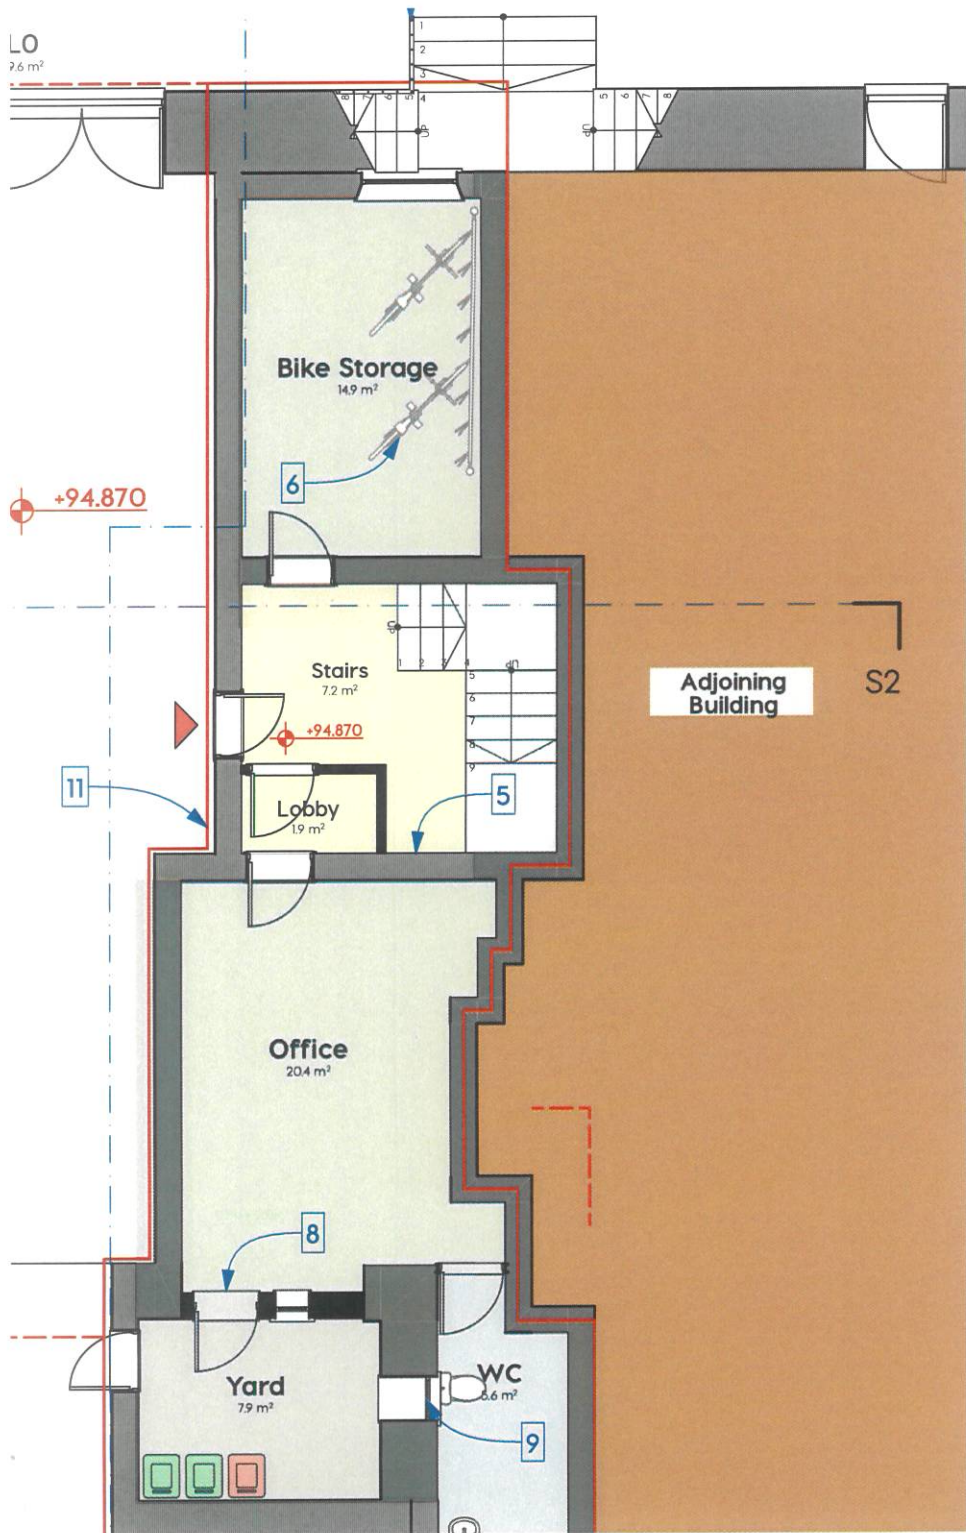




L2  
51.1 m<sup>2</sup>

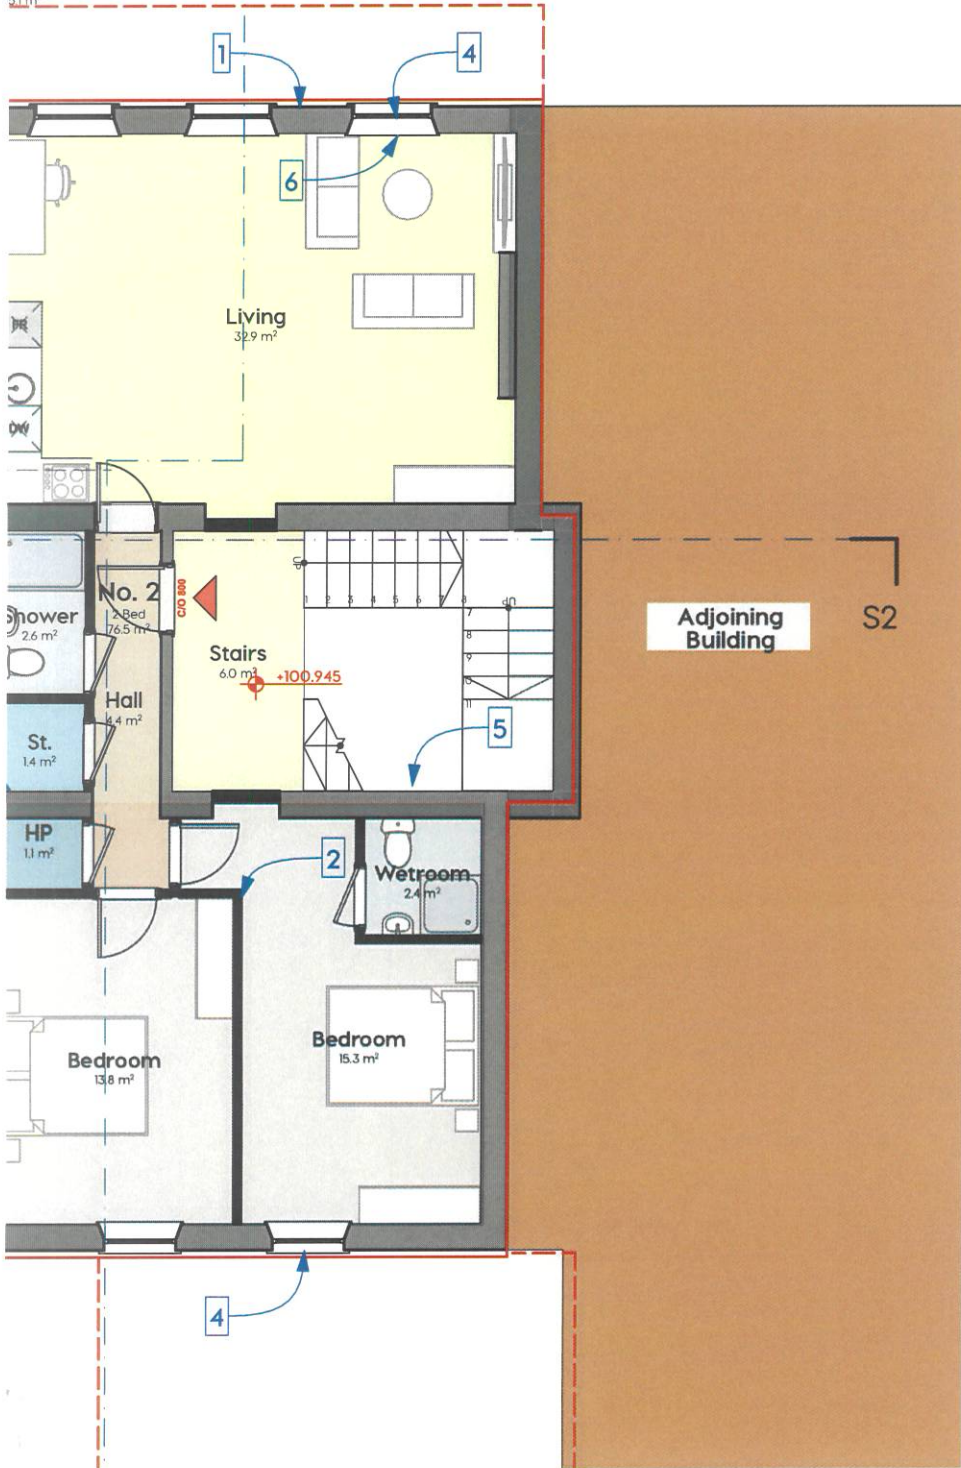

L3  
849 m<sup>2</sup>

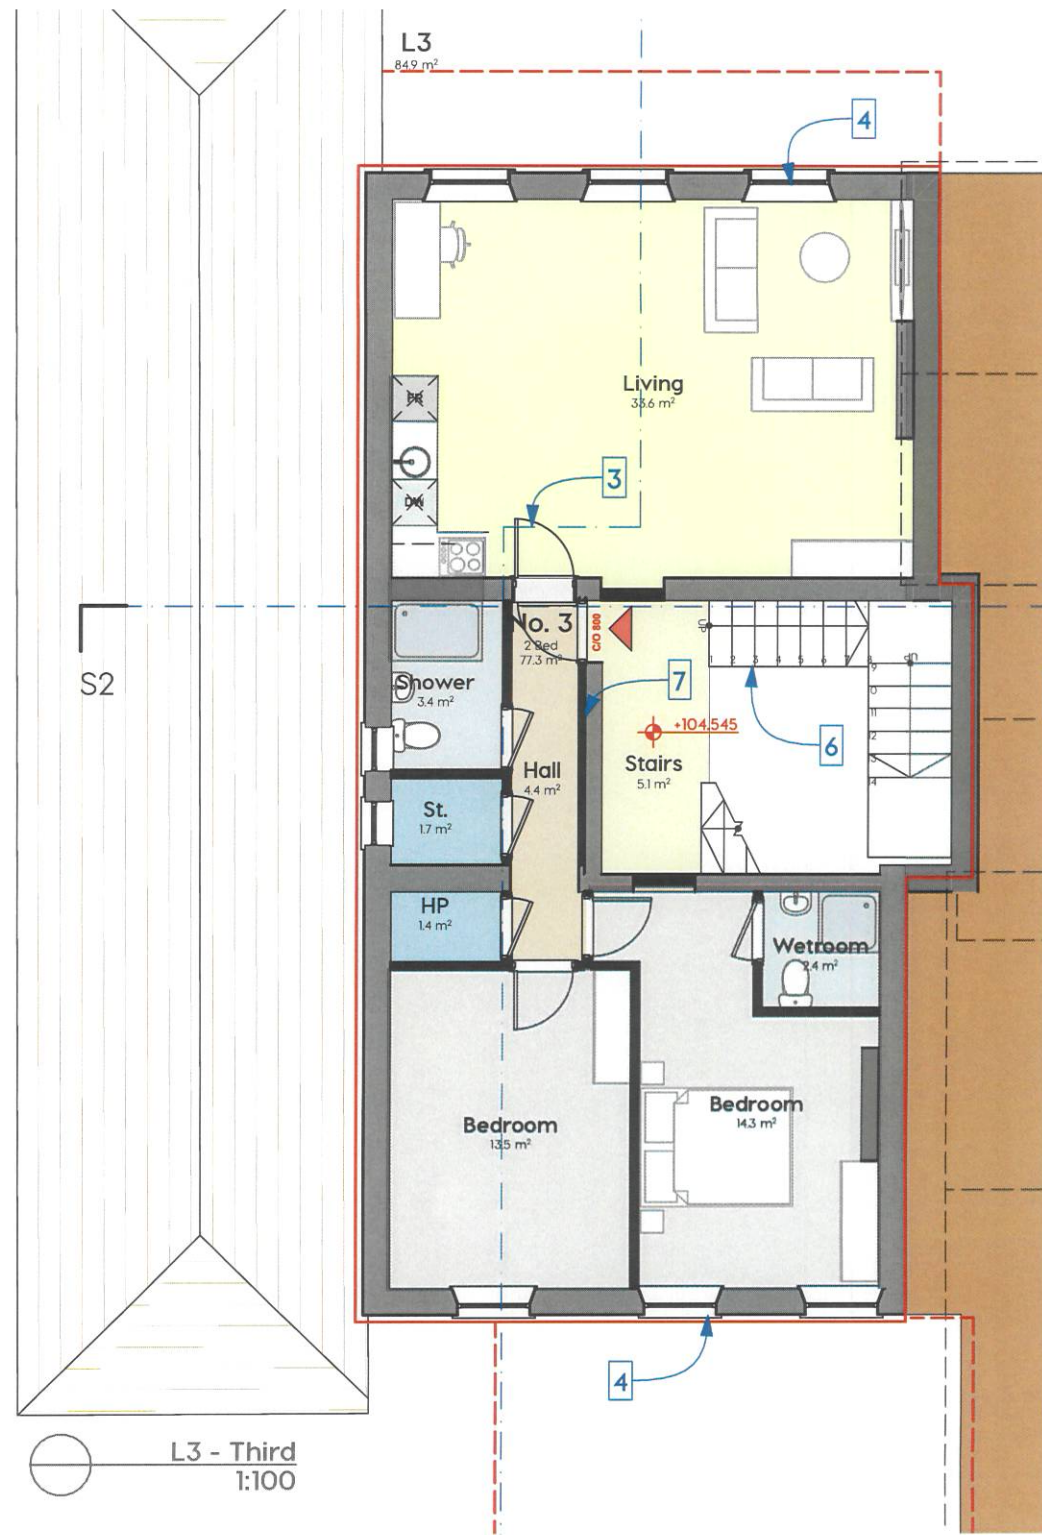

L3 - Third  
1:100

L4  
27 m<sup>2</sup>

